



 

Line Indicates  
Licensed Area

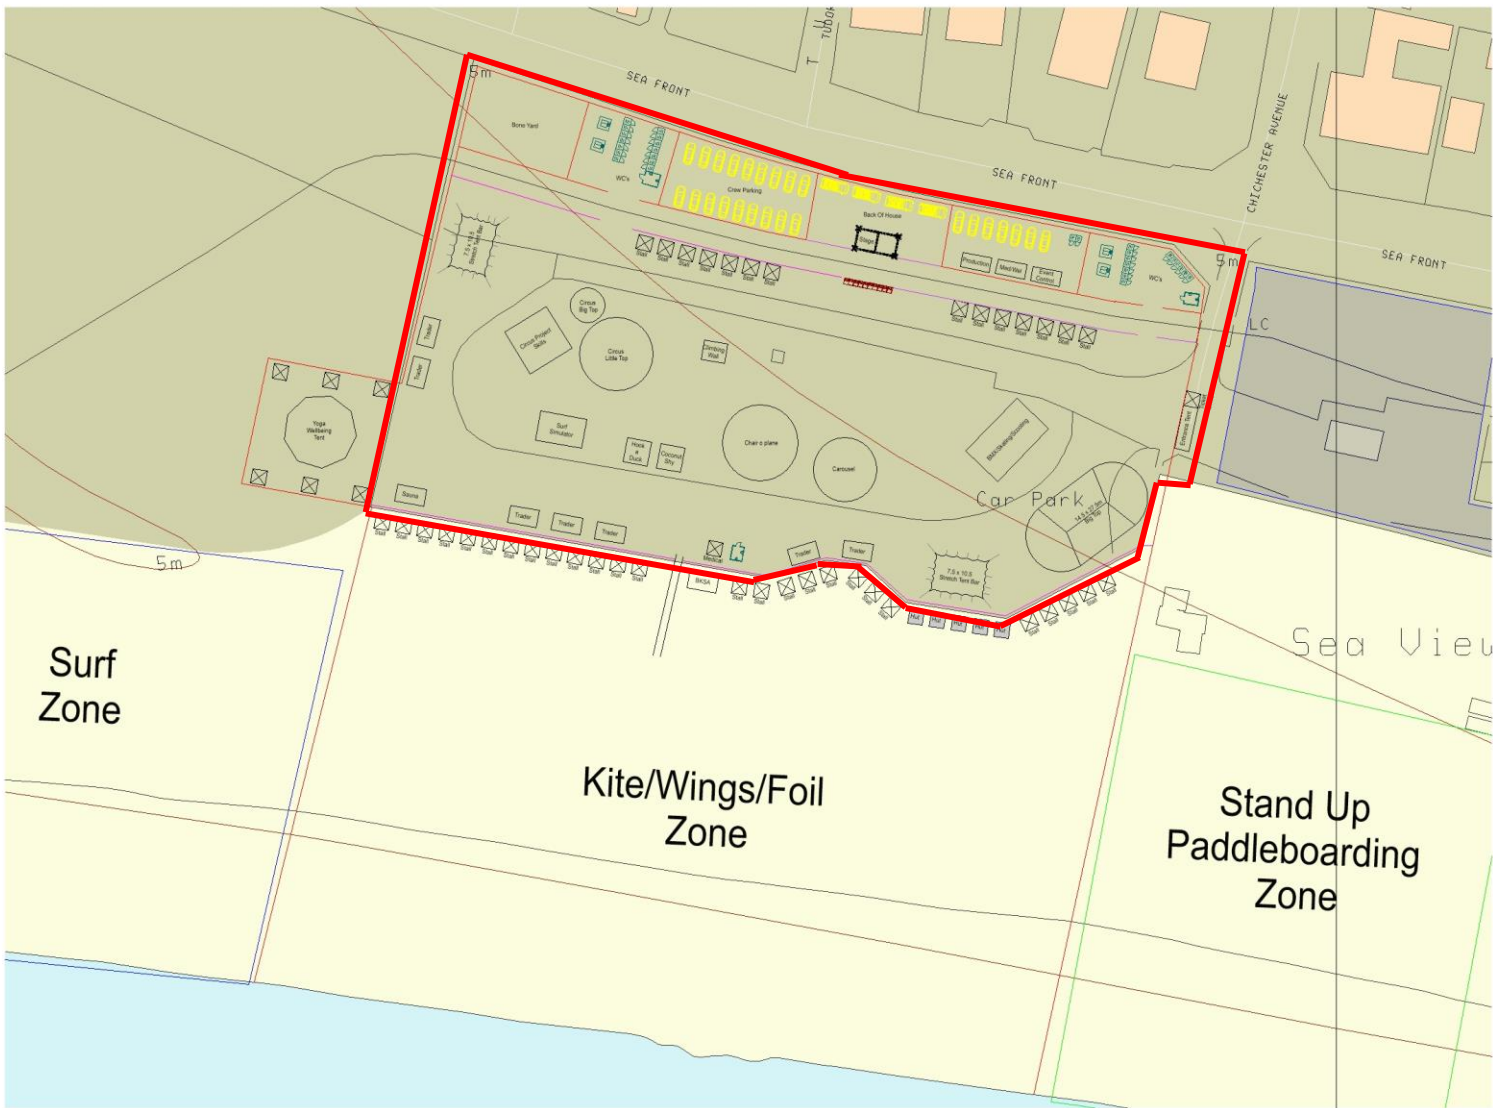

PROJECT: SHORELINE FESTIVAL 2024			
CLIENT: SECURITY AND EVENT SOLUTIONS			
VENUE: CHICHESTER AVENUE CAR PARK, HAYLING ISLAND			
TITLE: SITE PLAN			
SCALE: 1:500	ORIGINAL SIZE: A1	DRAWN: EP	
DRG DATE: 31/01/2024	DWG No: SF-V1-31-01-24	A	
<small>DO NOT SCALE FROM THIS DRAWING. All dimensions must be checked on site prior to construction. Any errors or omissions must be brought to the attention of the designer. IF IN DOUBT ASK.</small>			