



# Indicative Elevations - Unit 1 Site Layout Option 1


## APPENDIX F

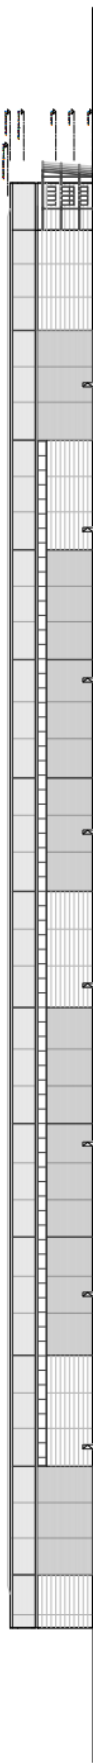


01  
214  
NORTH-WEST ELEVATION  
1:500

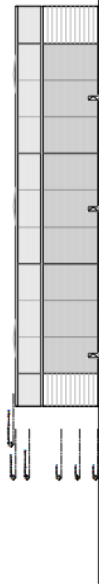

02  
214  
NORTH-EAST ELEVATION  
1:500

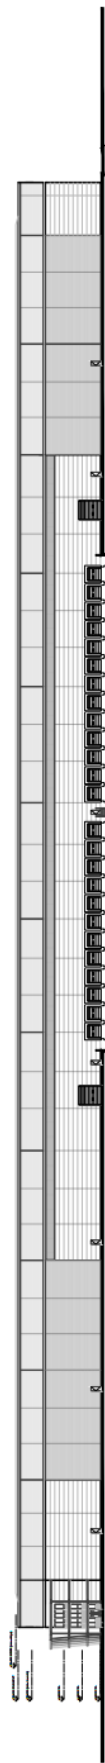

03  
214  
SOUTH-EAST ELEVATION  
1:500

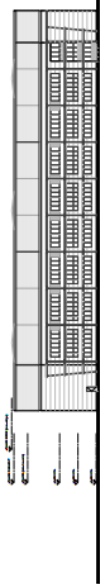

04  
214  
SOUTH-WEST ELEVATION  
1:500



NO	DATE	REV	BY	CHK	APP
1	27/04/2022	ISSUE FOR PERMIT			




CLOWES DEVELOPMENTS  
11, BAYLY PLACE  
LONDON W8 5LJ  
TELEPHONE: 020 7786 8100  
WWW.CLOWES-DEVELOPMENTS.CO.UK

PROJECT  
HARTS FARM WAY, HAVANT  
INDICATIVE ELEVATIONS - UNIT 1  
SITE LAYOUT OPTION 1  
CLIENT  
CLOWES DEVELOPMENTS (UK) LTD.

NO	DATE	SCALE	STATUS	BY	CHK	APP
1	APRIL 2022	1:500 @ A1	CONCEPT			
2			PLANNING			

DRAWING NUMBER  
31383 / PL / 214

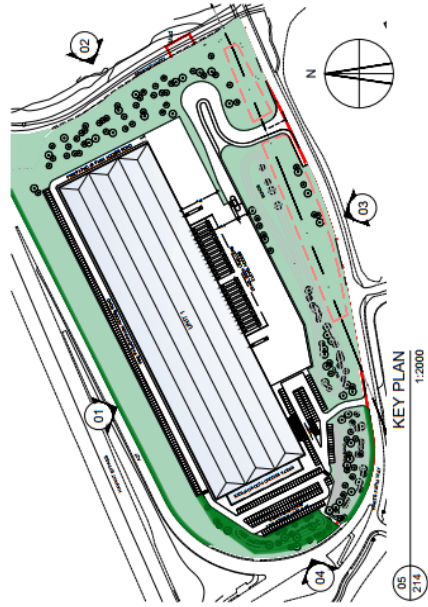

KEY PLAN  
1:2000