

# Correction to Appendices for Items 9(1) and 9(2)

HAVANT BOROUGH COUNCIL  
DEVELOPMENT MANAGEMENT COMMITTEE  
24 May 2018

Please substitute the attached appendices for the appendices attached to the printed agenda.



<b>Agenda No</b>	<b>Item</b>	
<b>9(1)</b>	<b>APP/18/00134 - Fair Acre, Church Lane, Hayling Island</b> Proposal:	<b>1 - 10</b>
	Variation of condition 3 of planning permission APP/16/00993 to allow for:	
	1. First floor west facing bedroom window to be retained with applied obscure film and fitted with a restricted opening but allowing for emergency access (if required)	
	2. First floor south facing en-suite window to be retained with applied obscure film	
	<a href="#"><u>Associated Documents</u></a>	
<b>9(2)</b>	<b>APP/18/00151 - 48 Havant Road, Emsworth</b> Proposal:	<b>11 - 22</b>
	Erection of replacement detached workshop.	
	<a href="#"><u>Associated Documents</u></a>	

**This page is intentionally left blank**

Item 9(1) –  
APP/18/00134 – Fair  
Acre, Church Lane,  
Hayling Island

Appendices Pack

**This page is intentionally left blank**

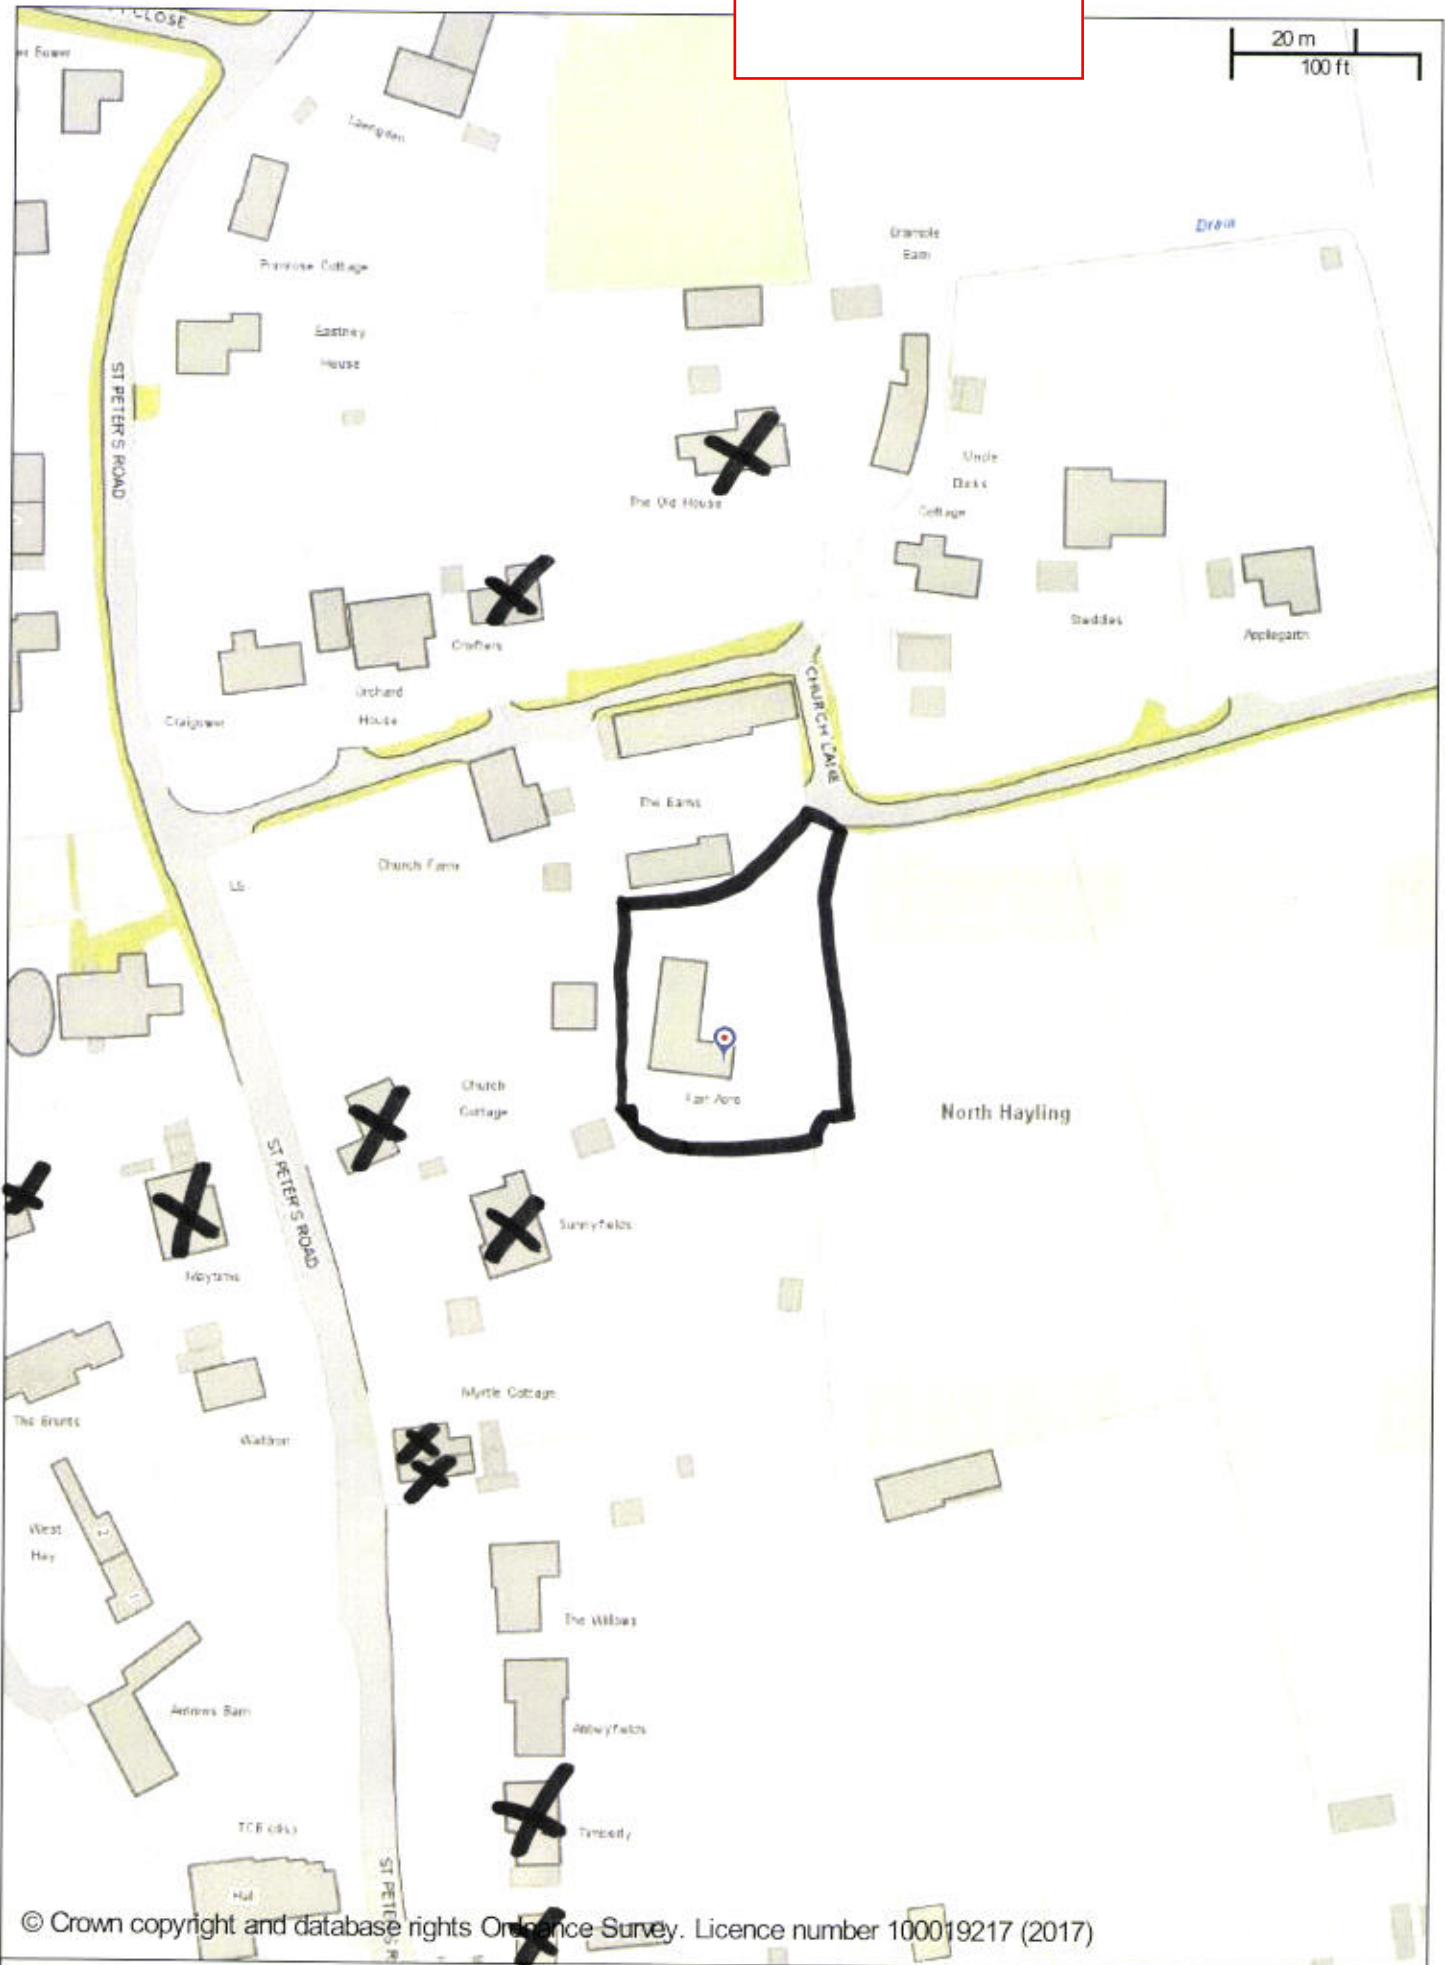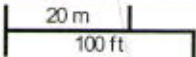

© Crown copyright and database rights Ordnance Survey. Licence number 100019217 (2017)

Fair Acre, Church Lane, Hayling Island, PO11 0SB


Scale: 1:1250

Printed on: 14/5/2018 at 12:23 PM

Not all objectors are represented on this map.


**This page is intentionally left blank**

Previously Approved and Proposed First Floor Plan

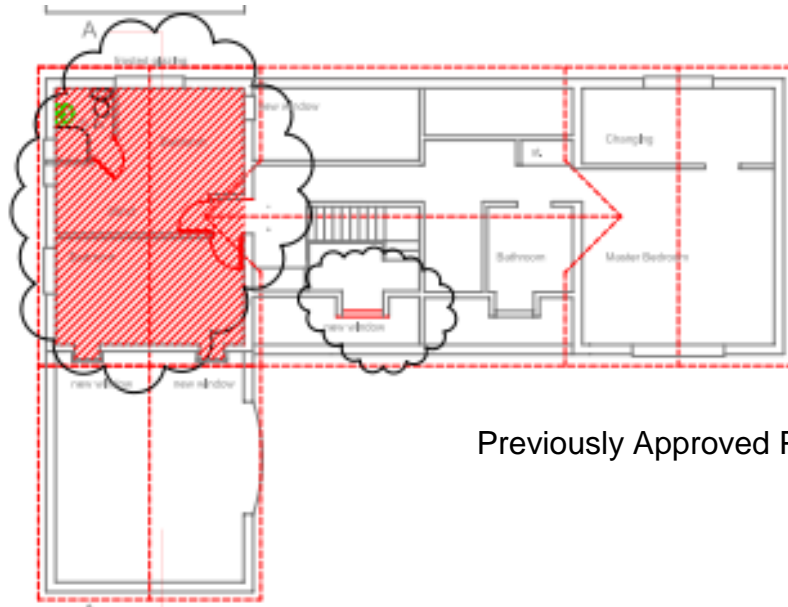

Previously Approved Plan

PROPOSED FIRST FLOOR

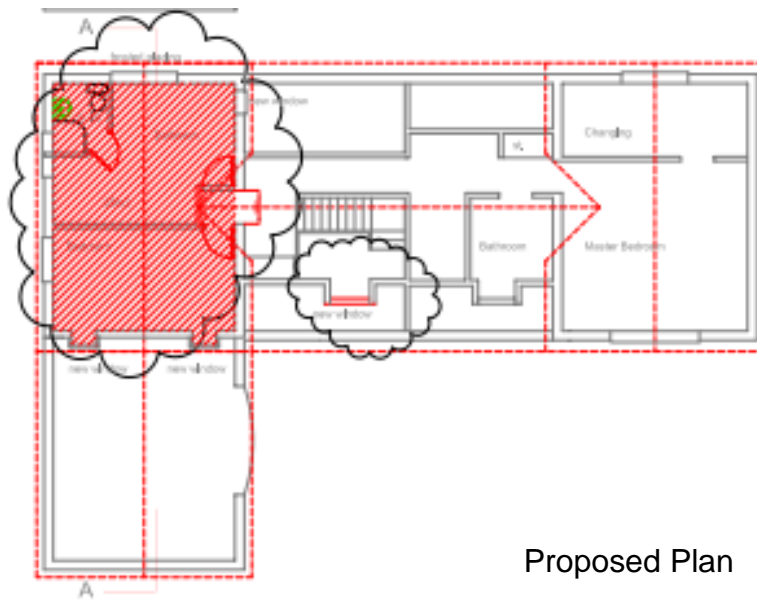

Proposed Plan

PROPOSED FIRST FLOOR

**This page is intentionally left blank**



Approved & Proposed Rear (West) Elevation




Previously Approved




Proposed Plan

**This page is intentionally left blank**

Approved & Proposed Side (South) Elevation

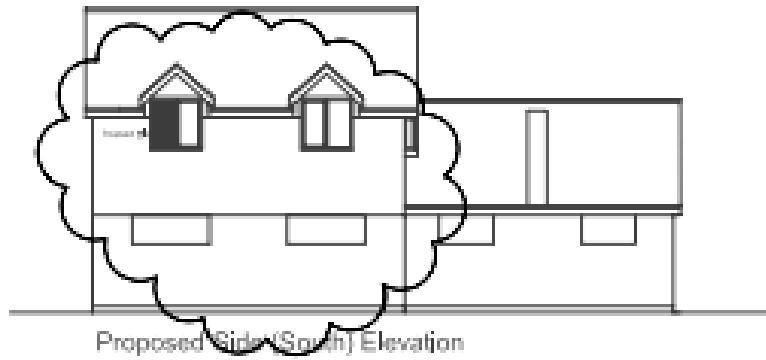

Previously Approved

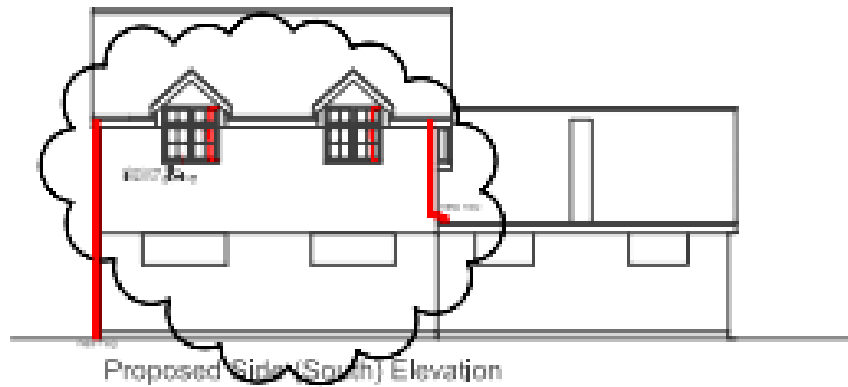

Proposed Plan

**This page is intentionally left blank**

Item 9(2) –  
APP/18/00151 – 48  
Havant Road,  
Emsworth

Appendices Pack

**This page is intentionally left blank**




Not all objectors are illustrated on this map.

**This page is intentionally left blank**




Proposed Block Plan

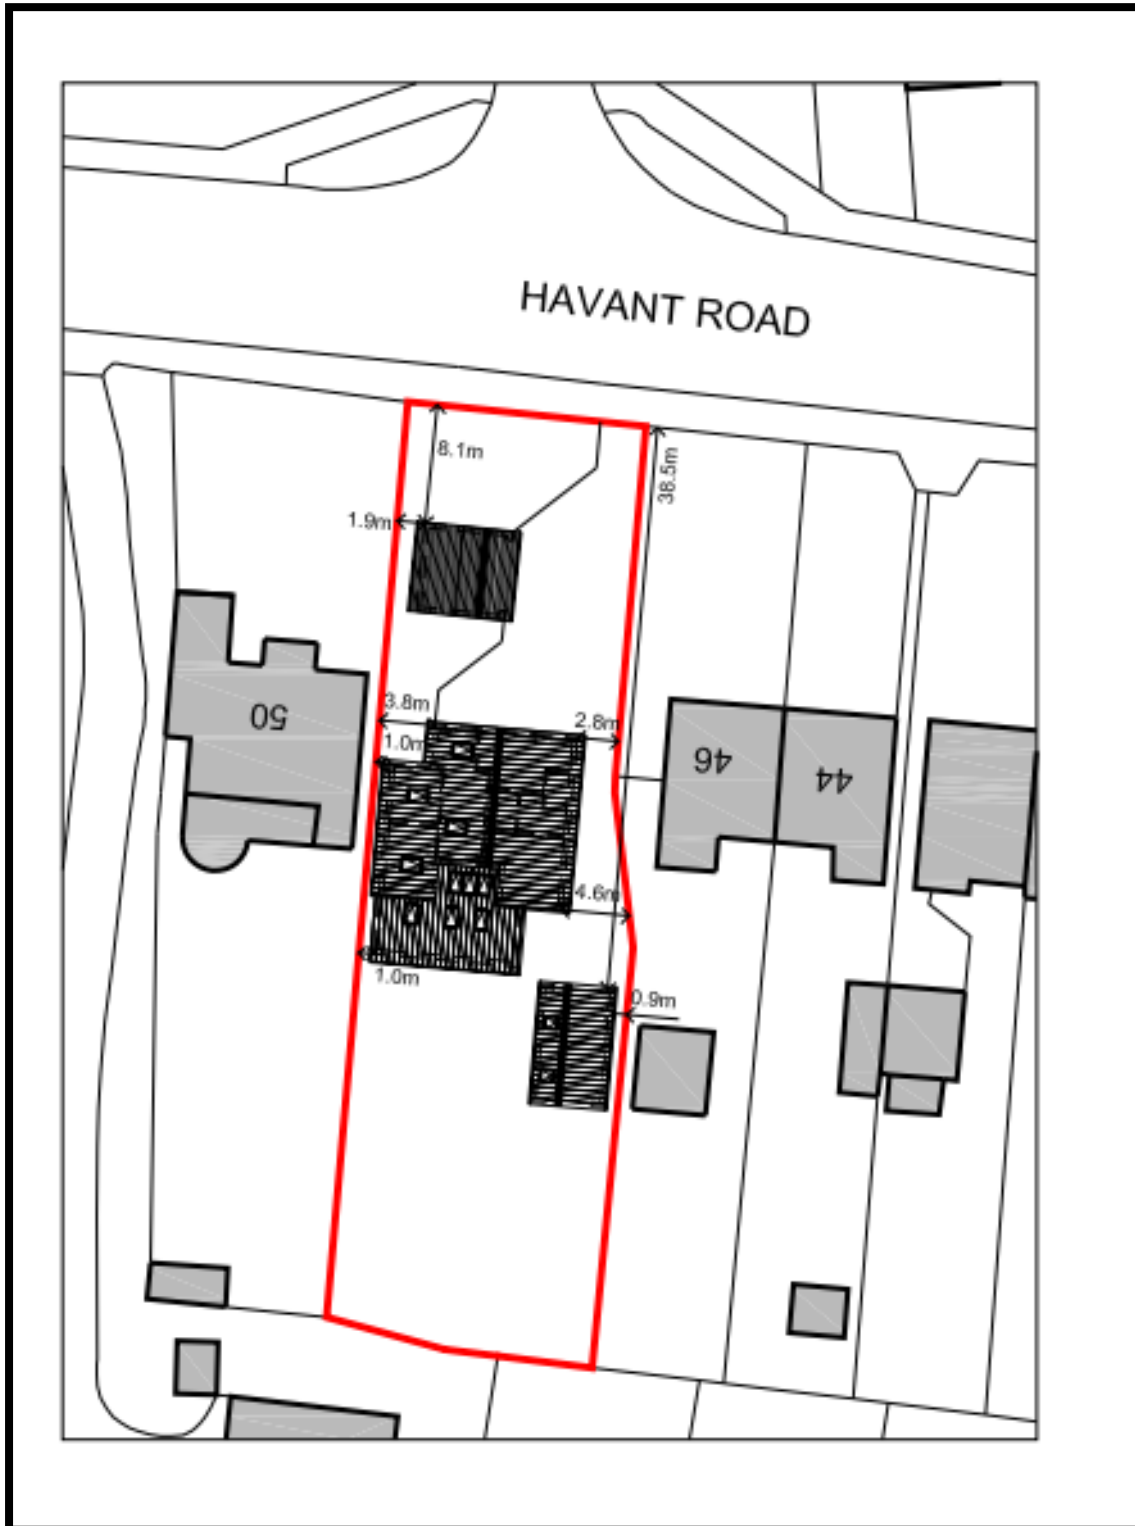


**This page is intentionally left blank**

Proposed Elevations

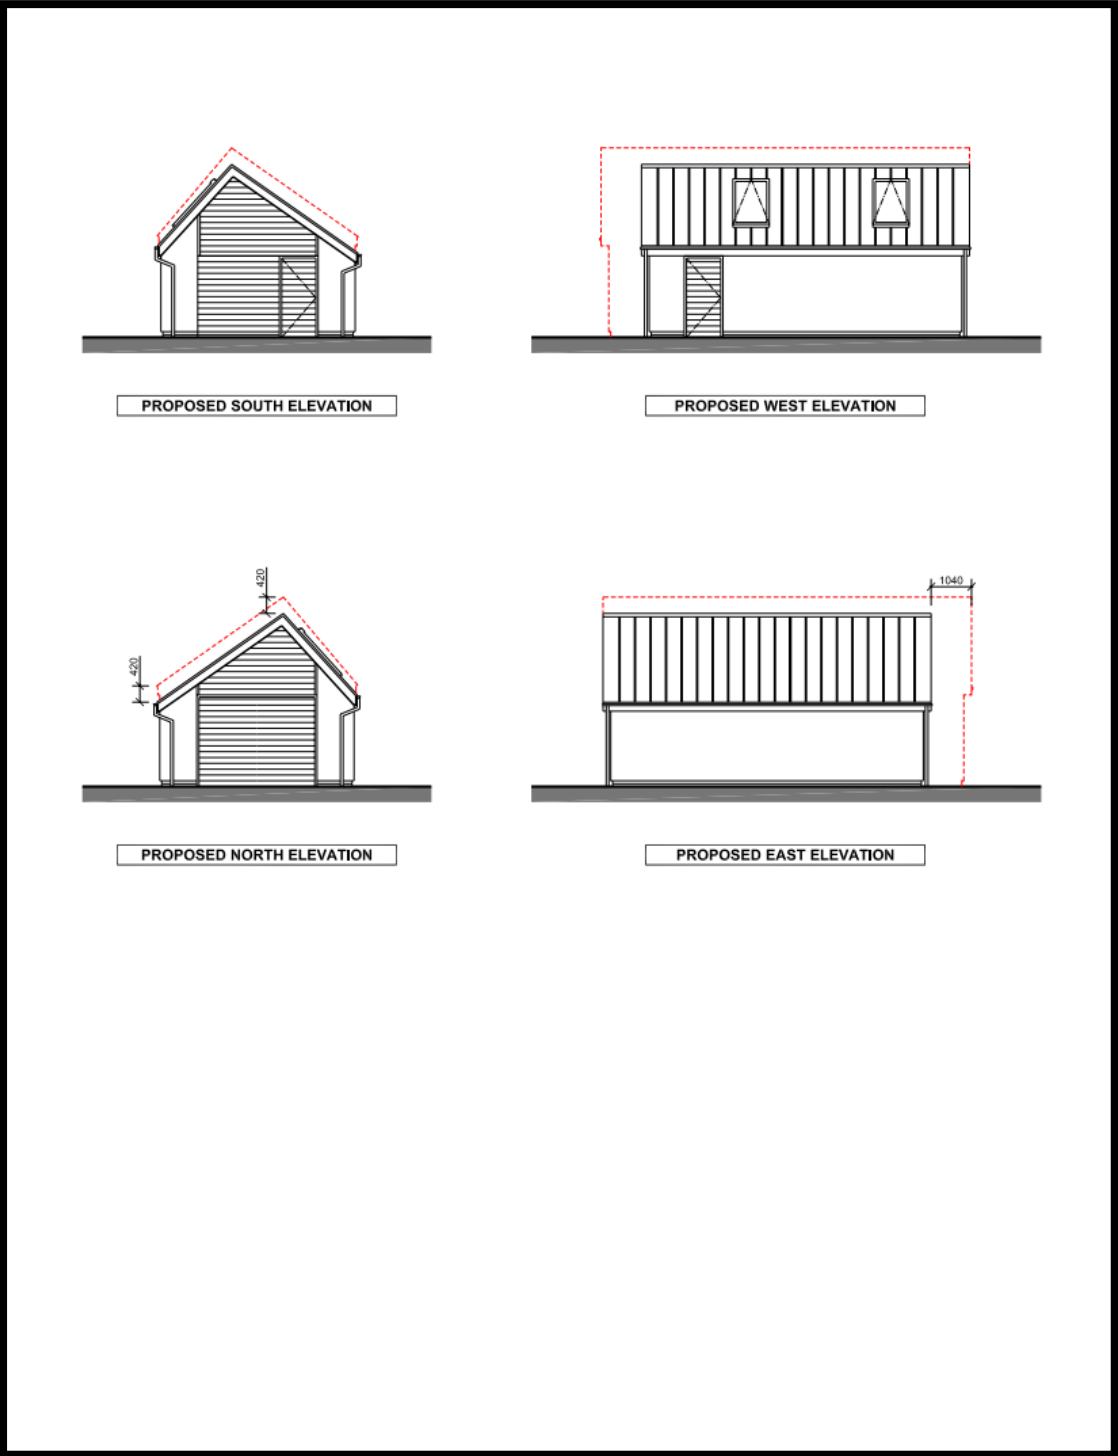


**This page is intentionally left blank**

Proposed Floor & Roof Plan

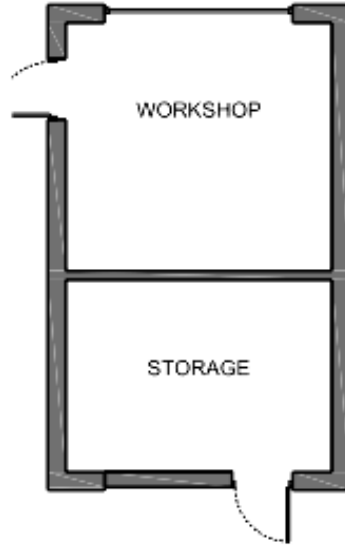

PROPOSED GROUND FLOOR PLAN

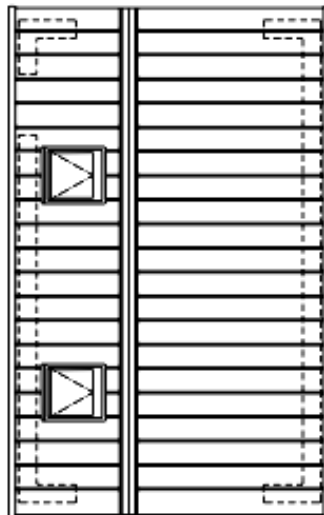

PROPOSED ROOF PLAN

**This page is intentionally left blank**

Street Scene



Original Garage - View as Street Scene / North Elevational Context



Original Garage - View as Street Scene / North Elevational Context (Approved as HDC App: APP/14/01104)



Proposed Workshop - View as Street Scene / North Elevational Context

**This page is intentionally left blank**