


LOCATION PLAN

APPENDIX A



Public Service Plaza
 Civic Centre Road
 Havant
 Hampshire PO9 2AX
 tel 023 9247 4174 fax 023 9248 0263
 www.havant.gov.uk

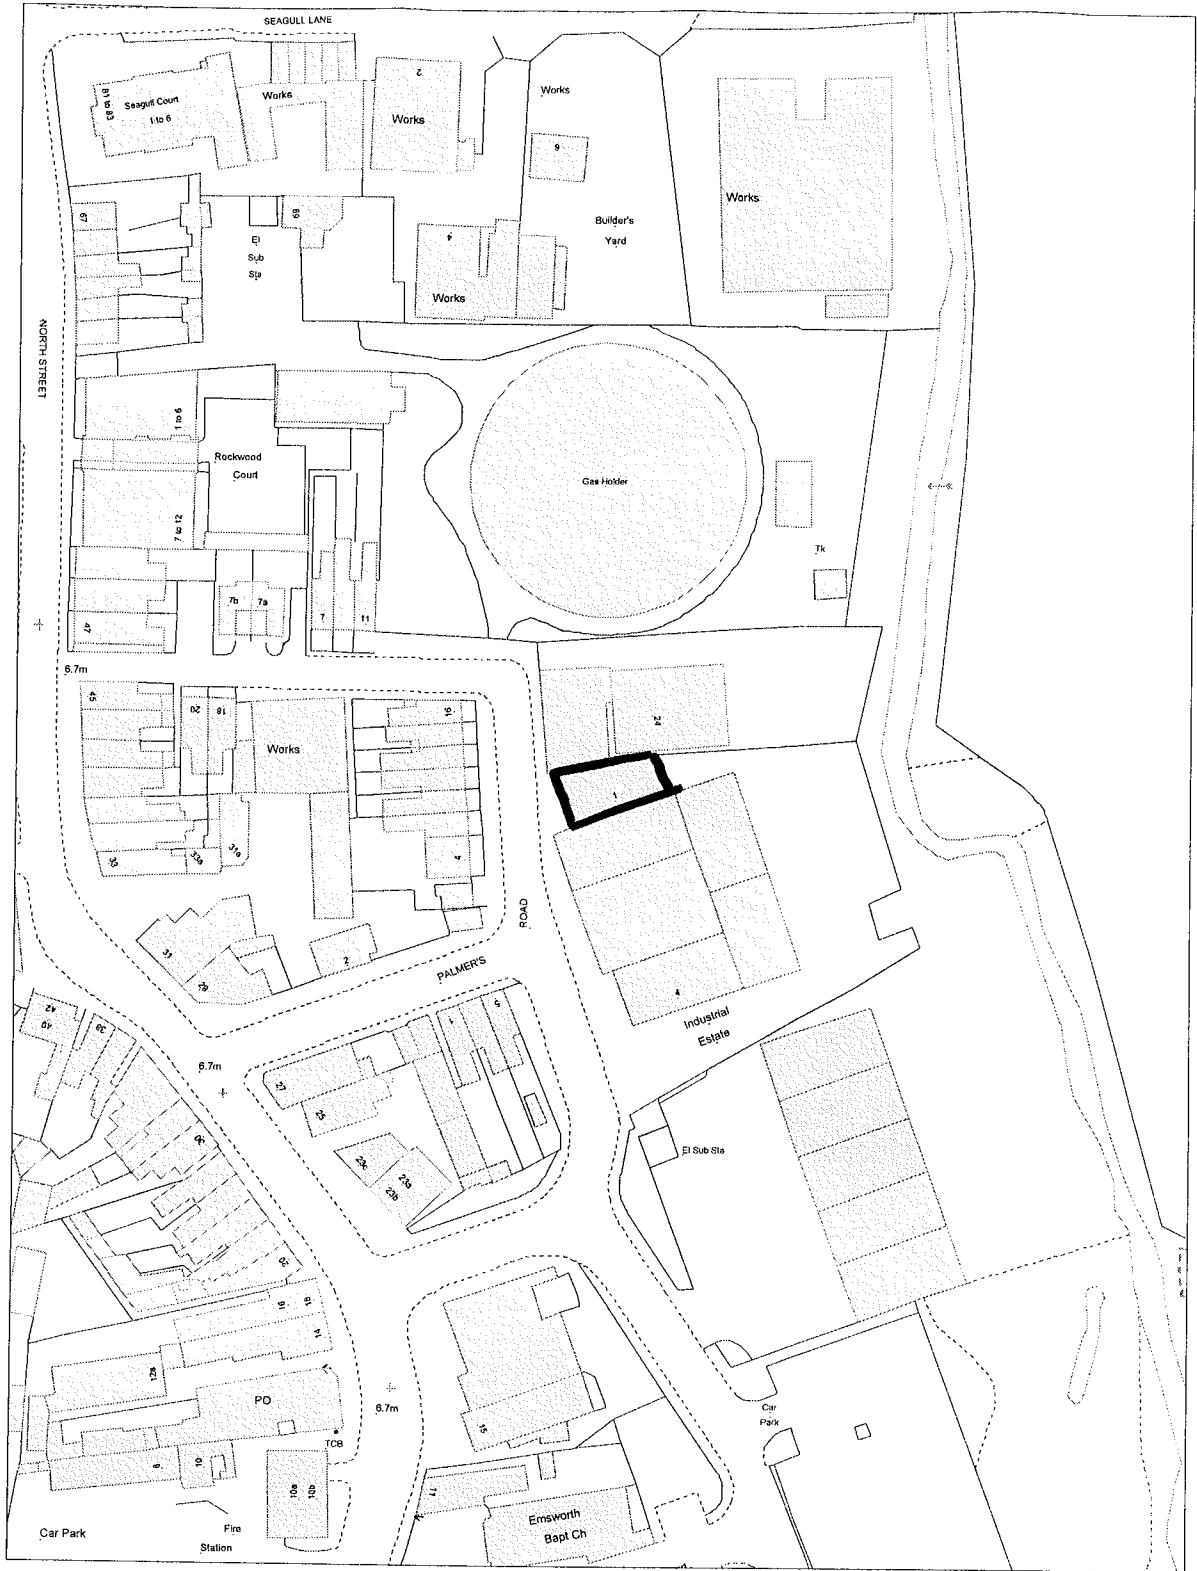

Title:
APP/15/01025
 Unit 1 Industrial Estate, Palmers Road
 Emsworth
 X = Objections
 / = Support
 Please note not all objections listed on plan

Drawn By:

Scale:
1:1250

Drawing No:

Cleaner, Safer, More Prosperous