


LOCATION PLAN

APPENDIX A

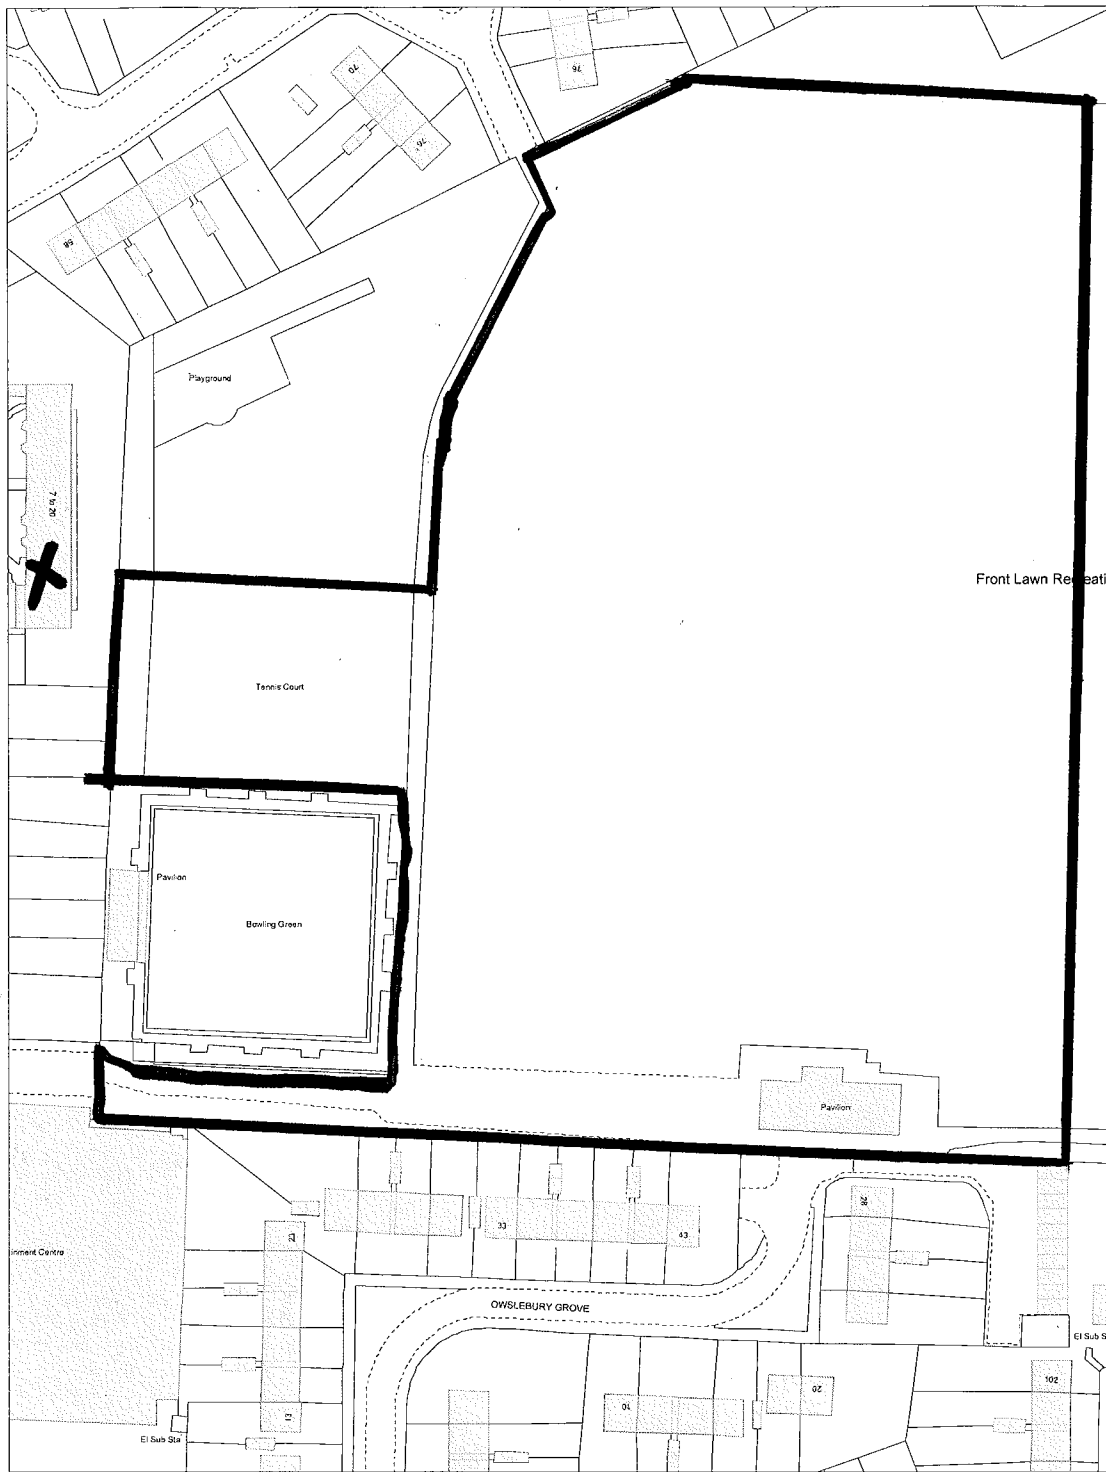

Public Service Plaza
Civic Centre Road
Havant
Hampshire PO9 2AX
tel 023 9247 4174 fax 023 9248 0263
www.havant.gov.uk



Title:
APP/15/01162
Front Lawn Recreation Ground
Somborne Drive
Havant
X=Objections - Please note not all objections shown on plan

Drawn By:
Scale:
1:1250
Drawing No:
Cleaner, Safer, More Prosperous