


20 m  
100 ft

# APPENDIX A

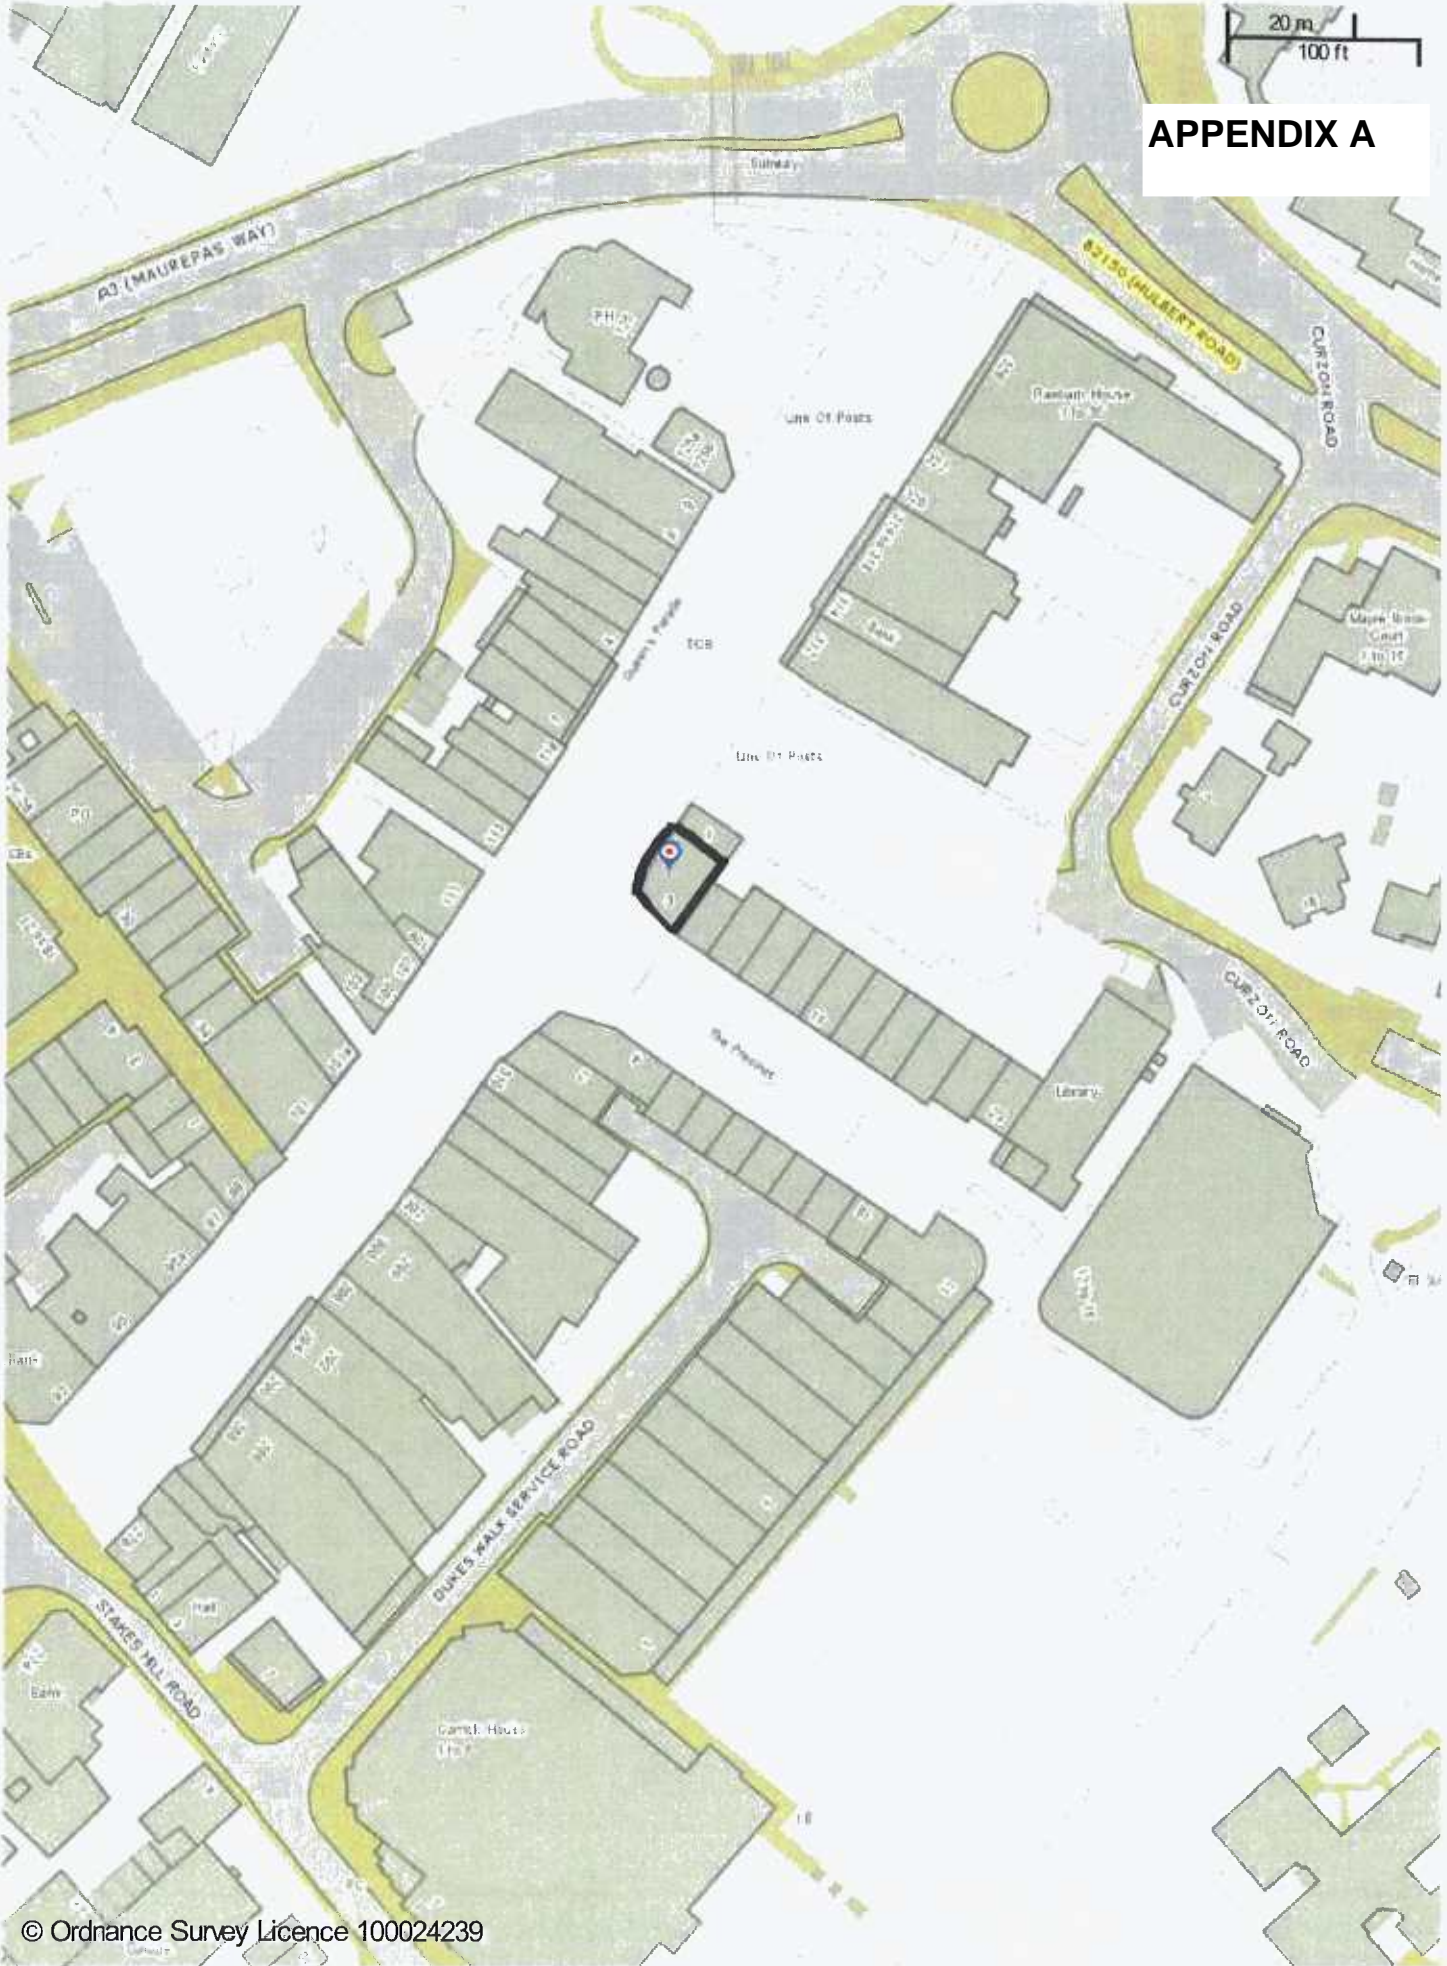

© Ordnance Survey Licence 100024239



Unit 3 The Precinct, Waterloo, PO7 7DT APP/16/00182  
Please note objectors are not marked on this plan  
Scale: 1:1250

**Havant**  
BOROUGH COUNCIL  
© Havant Borough Council