
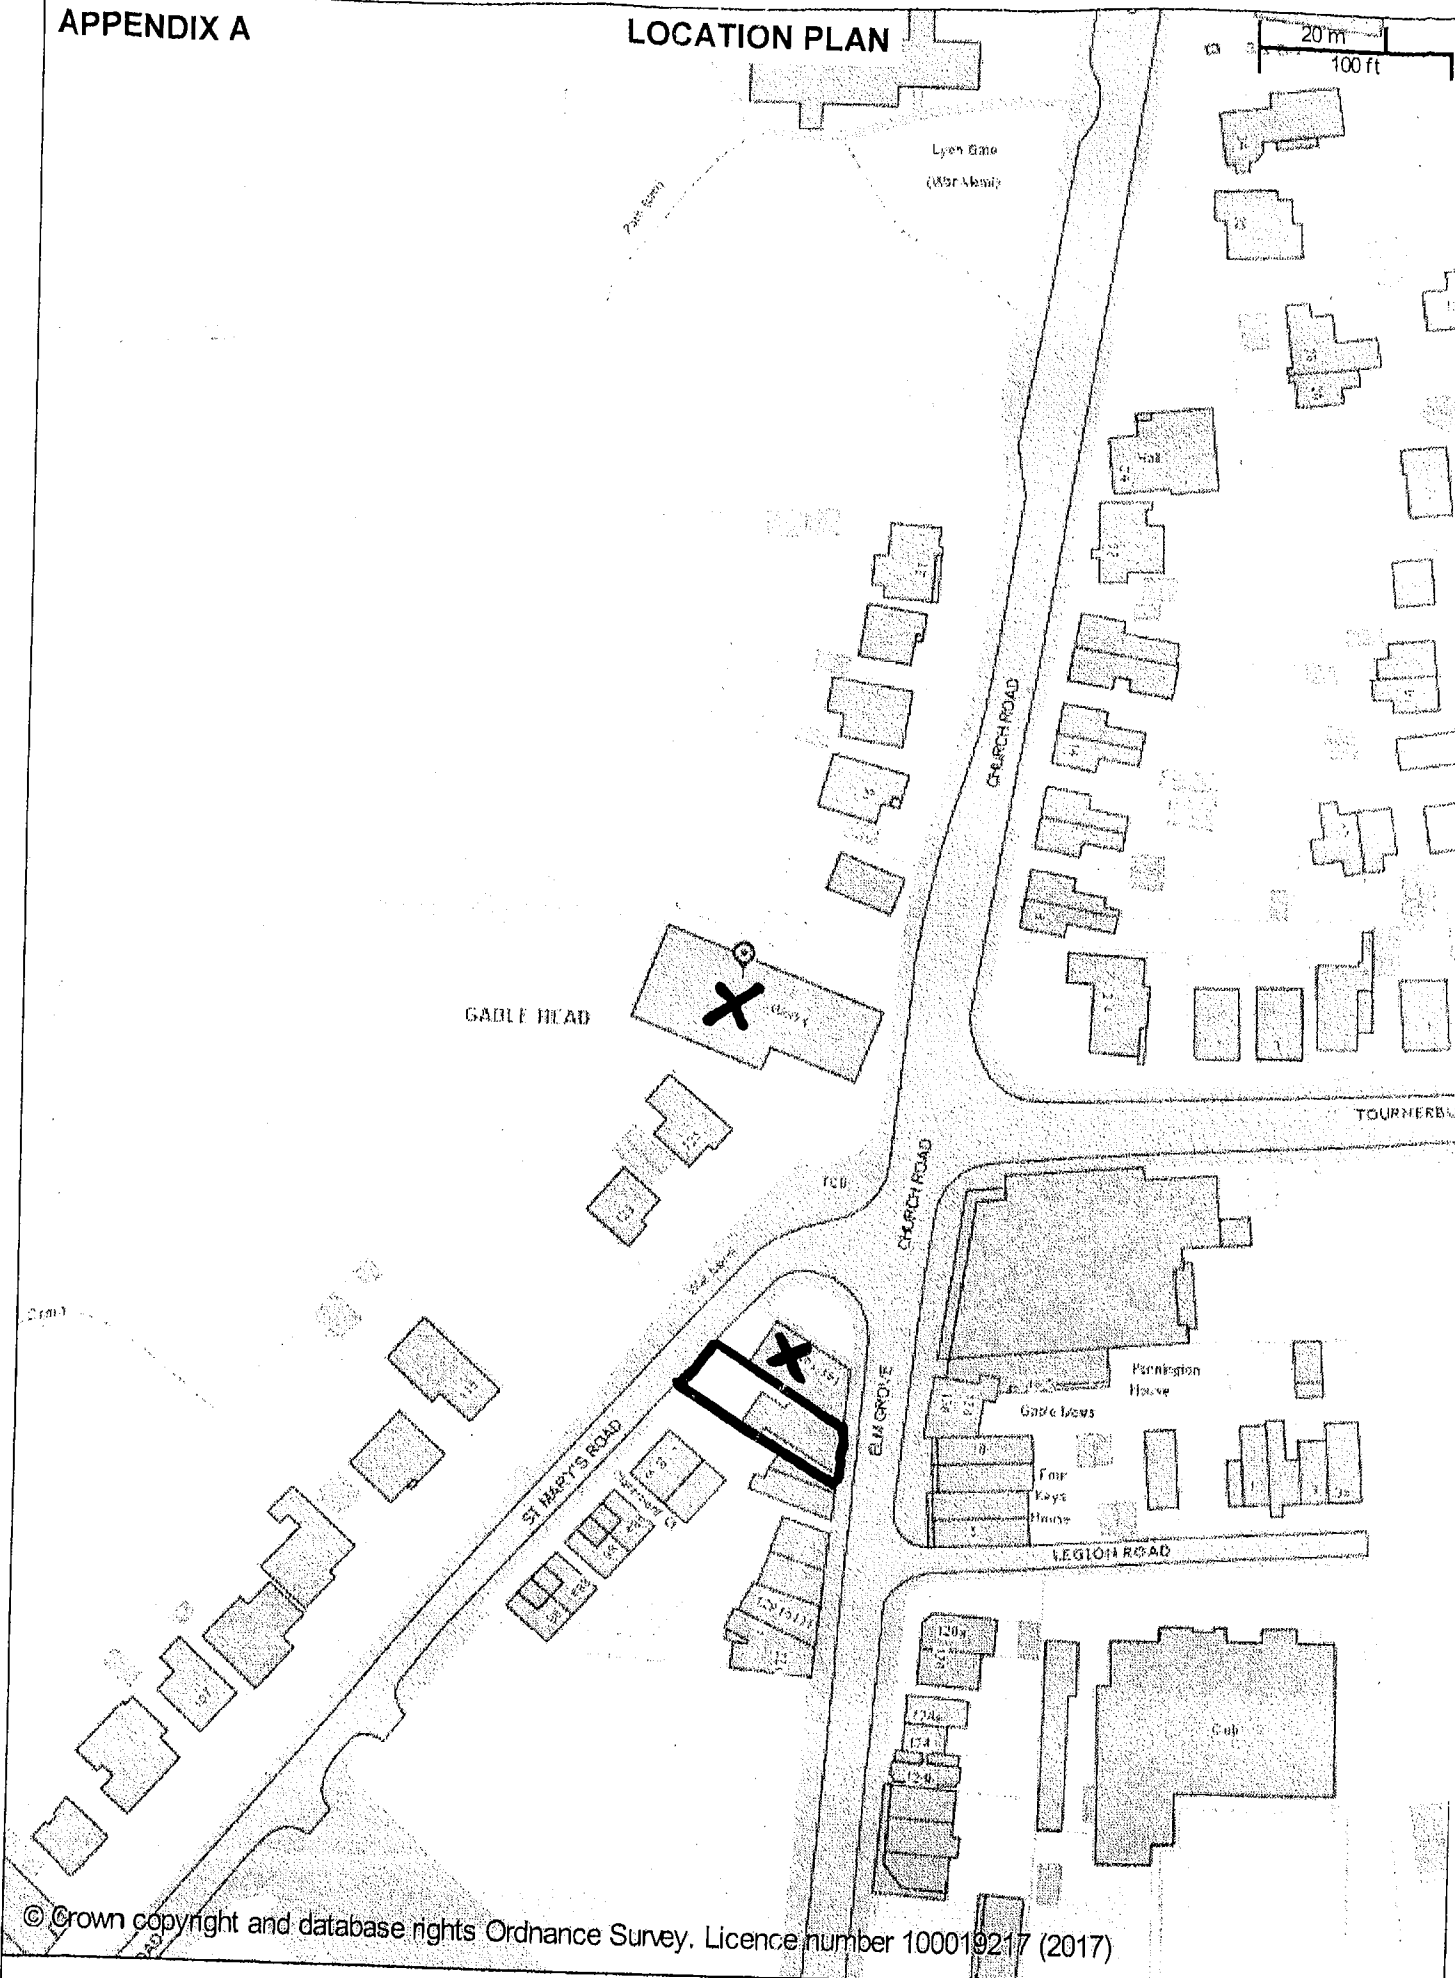


LOCATION PLAN

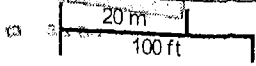

© Crown copyright and database rights Ordnance Survey. Licence number 100019217 (2017)

139 Elm Grove Hayling Island - APP/17/00025
Scale: 1:1250
Printed on: 27/7/2017 at 13:02 PM

Objectors are marked X, Supporters are marked /.
Please note not all objectors are listed on this plan.