
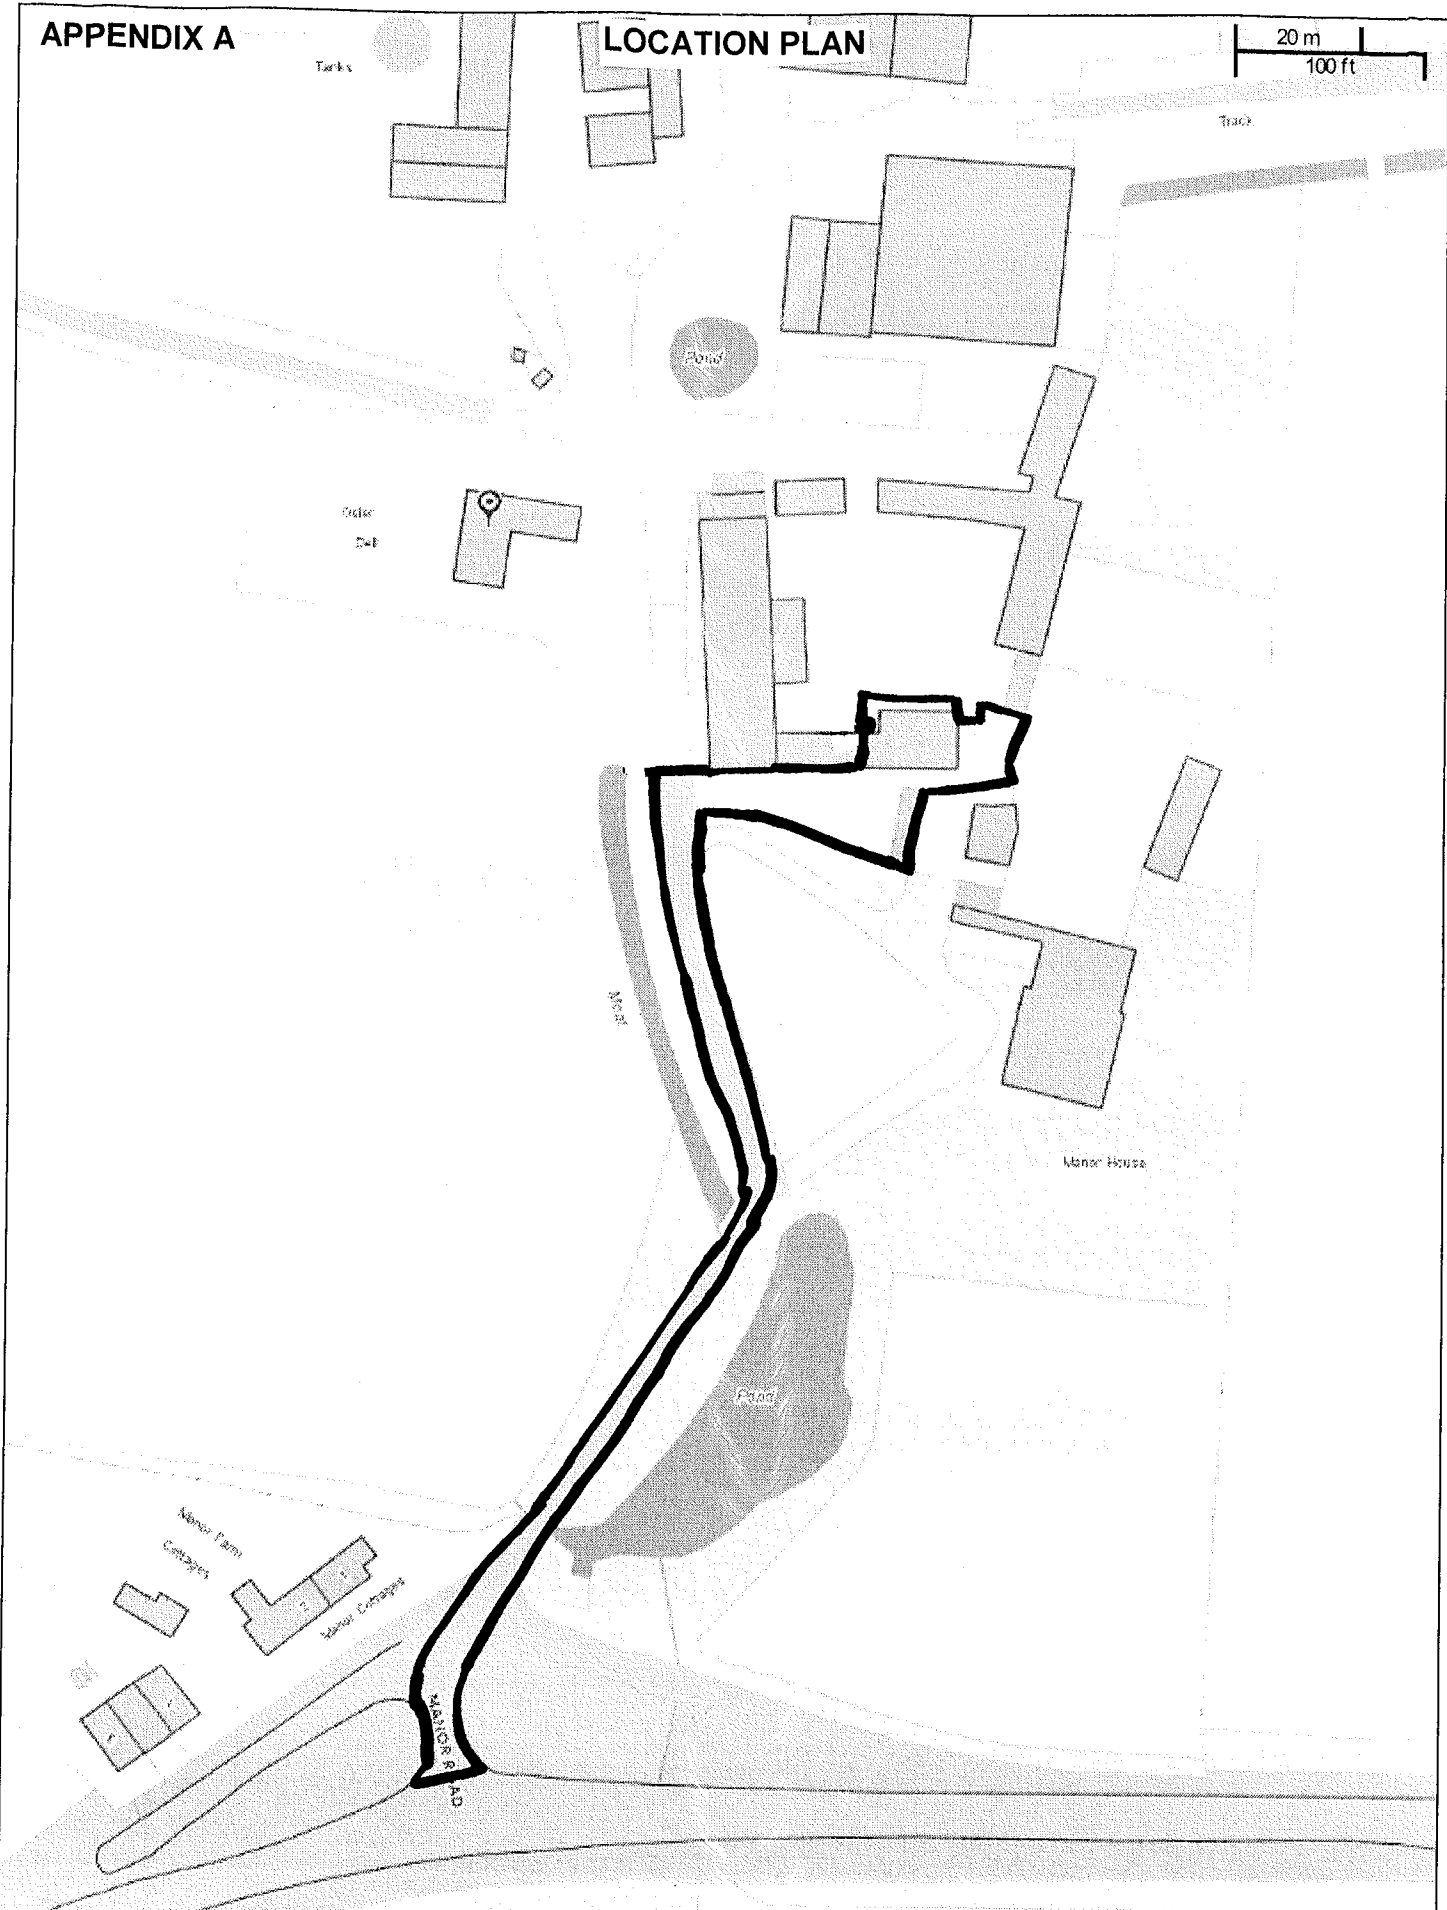


APPENDIX A

LOCATION PLAN

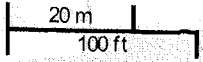

© Crown copyright and database rights Ordnance Survey. Licence number 100019217 (2017)

Osier Dell Manor Road Hayling Island APP/17/00654 and APP/17/00658



Scale: 1:1250

Printed on: 28/7/2017 at 11:13 AM

Objectors are marked X, Supporters are marked /.
Please note not all objectors are listed on this plan.

Havant
BOROUGH COUNCIL

© Astun Technology Ltd