


APPENDIX A

LOCATION PLAN

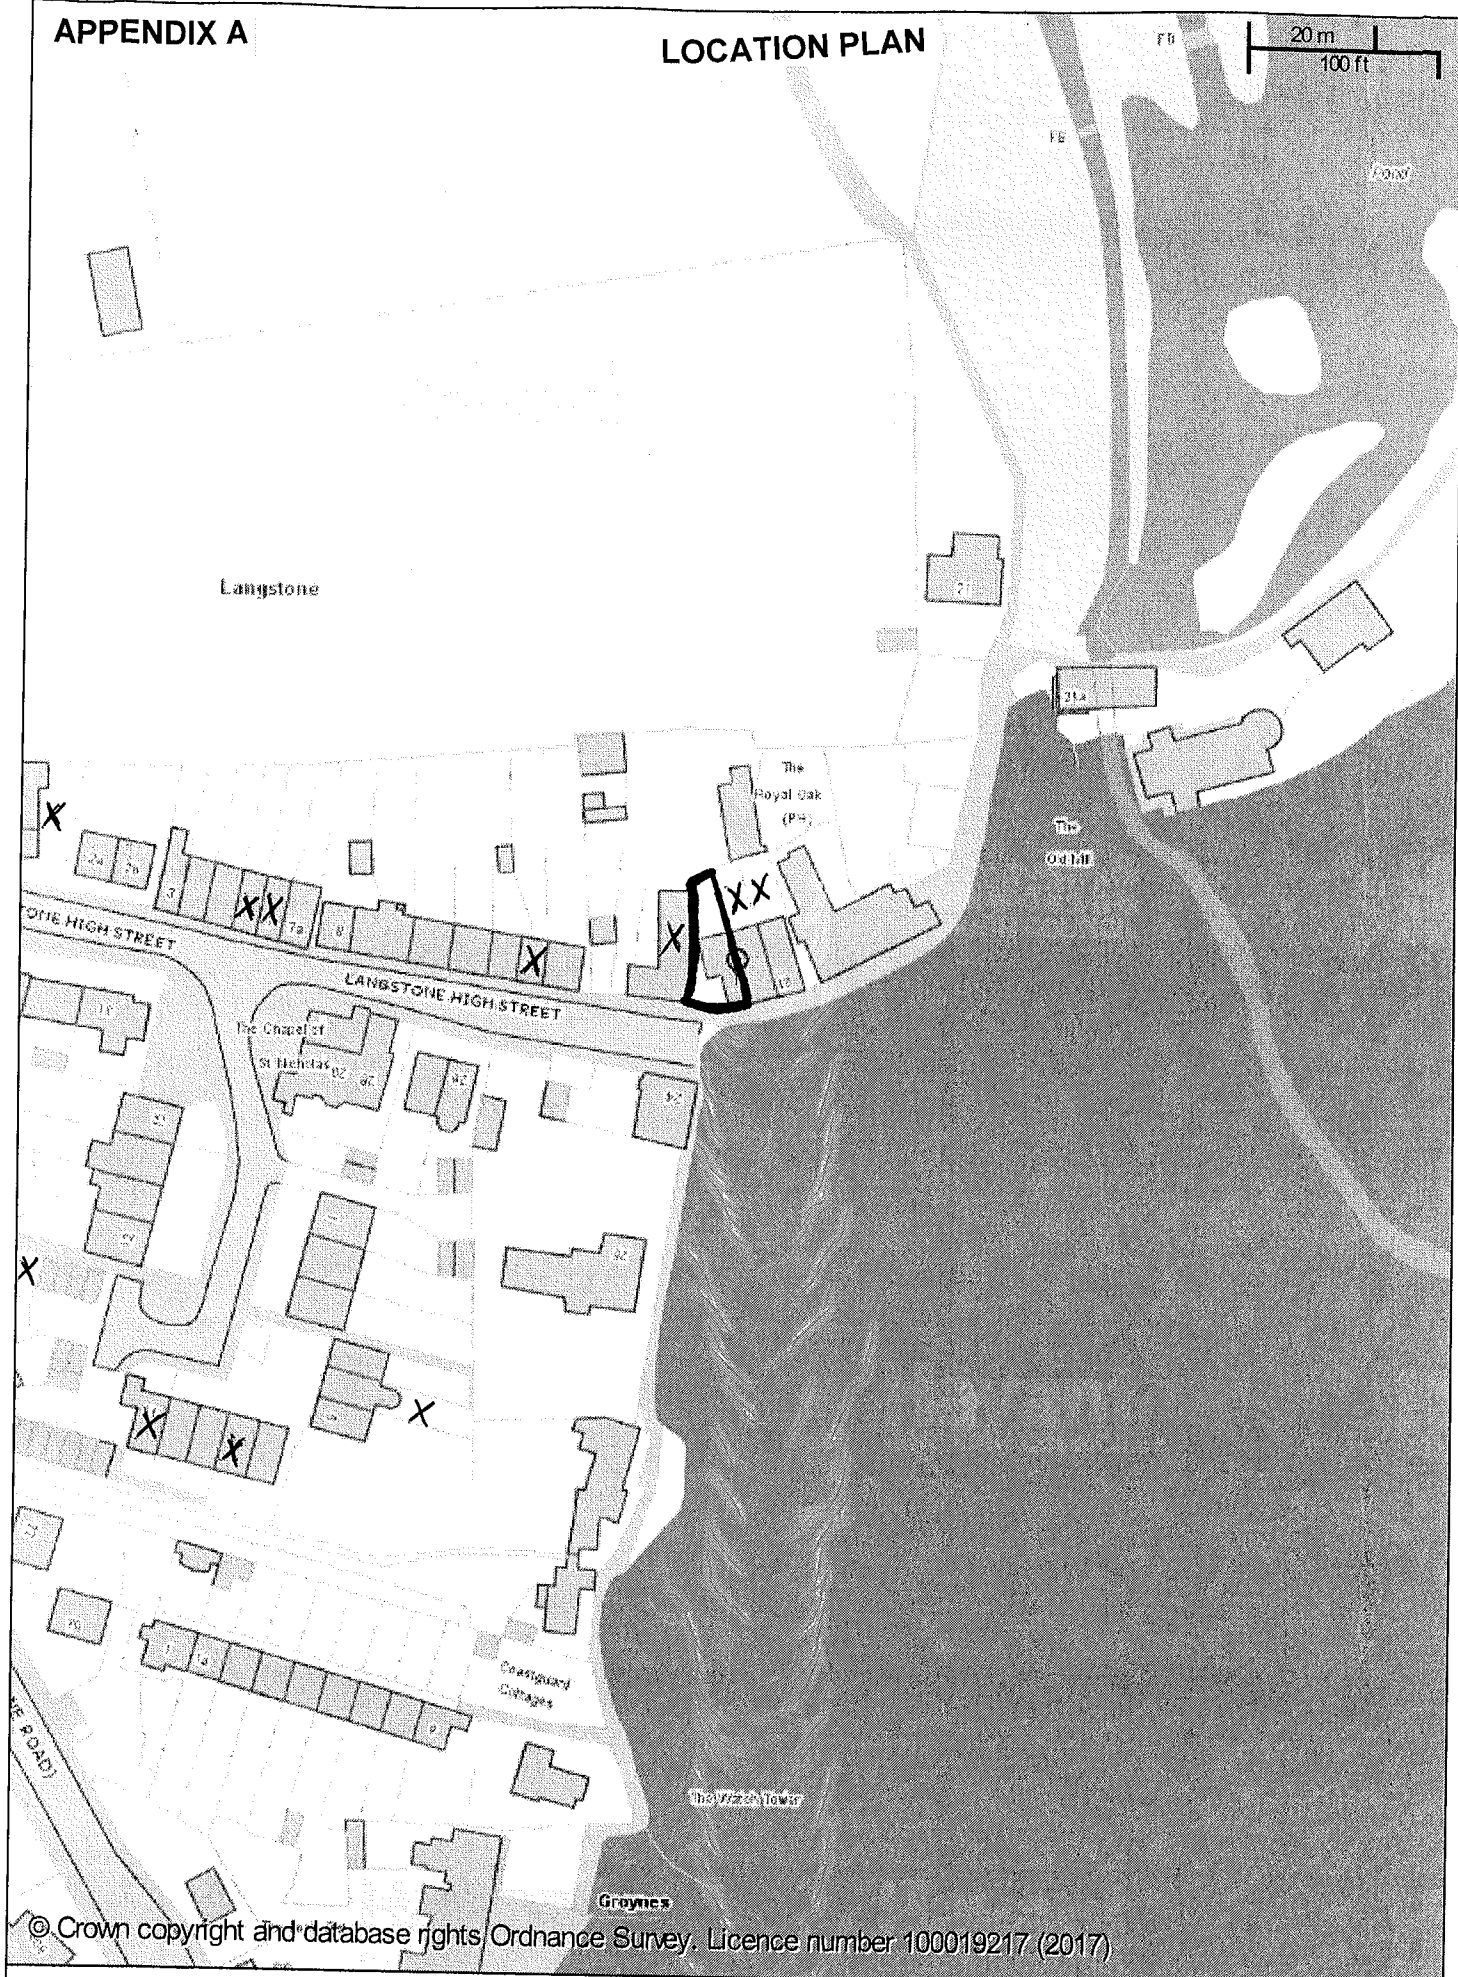

16 Langstone High Street APP/17/00928

Scale: 1:1250

Printed on: 26/10/2017 at 9:38 AM

Objectors are marked X, Supporters are marked /.
Please note not all objectors are listed on this plan.

Havant
BOROUGH COUNCIL

© Astun Technology Ltd