


APPENDIX A

LOCATION PLAN

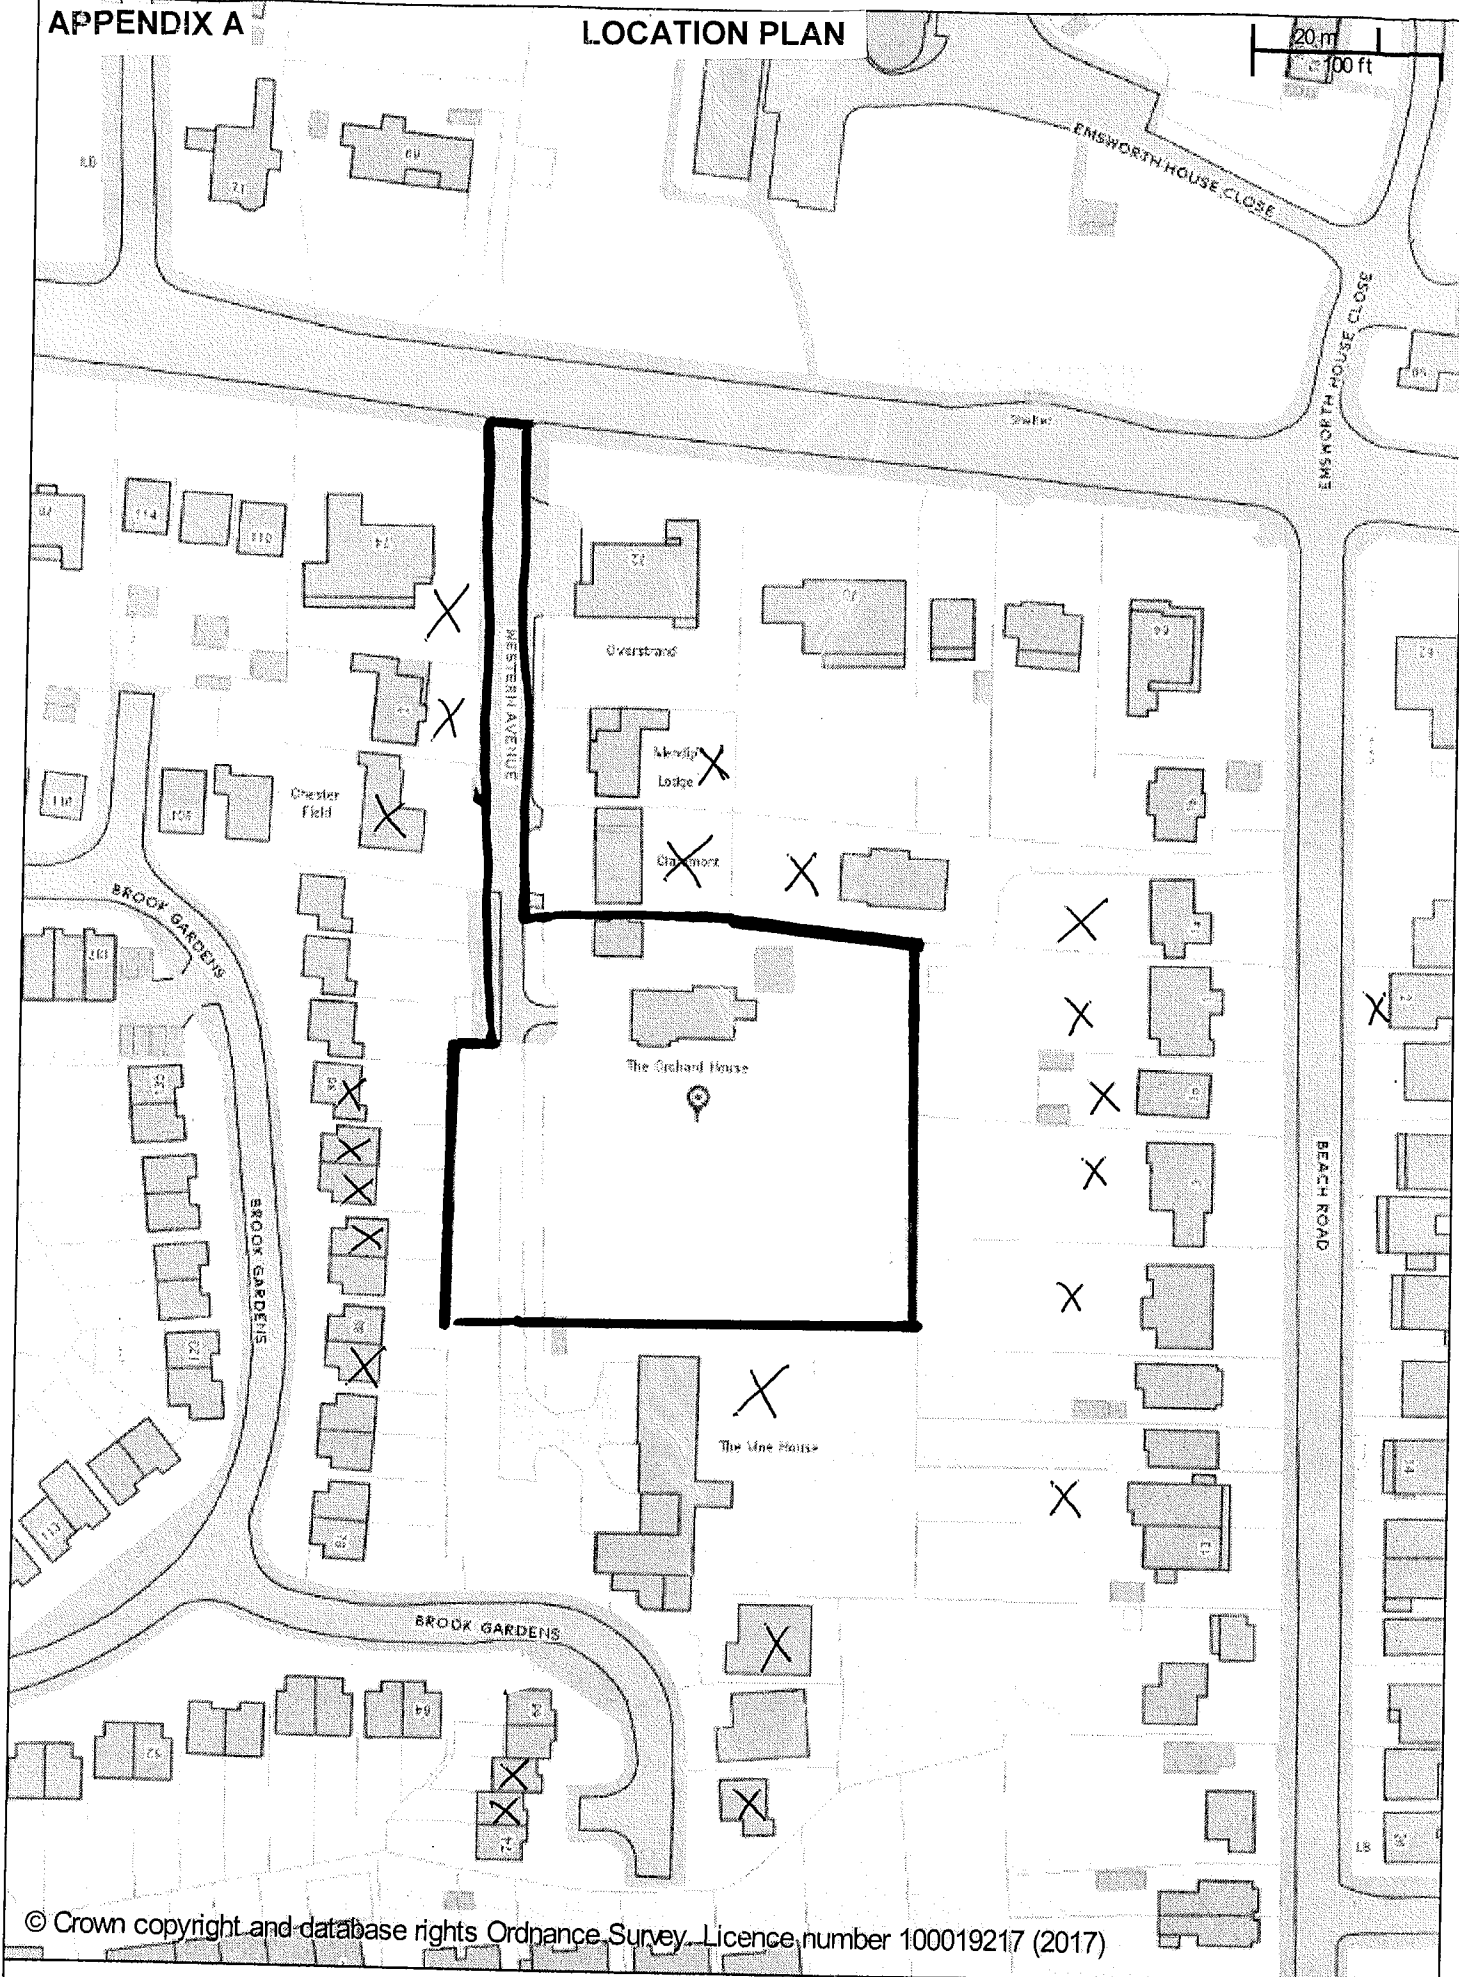

© Crown copyright and database rights Ordnance Survey. Licence number 100019217 (2017)



The Orchard House Western Avenue Emsworth APP/17/00633

Scale: 1:1250

Printed on: 21/12/2017 at 14:07 PM

Objectors are marked X, Supporters are marked /.
Please note not all objectors are listed on this plan.

Havant
BOROUGH COUNCIL

© Astun Technology Ltd