


APPENDIX A

LOCATION PLAN

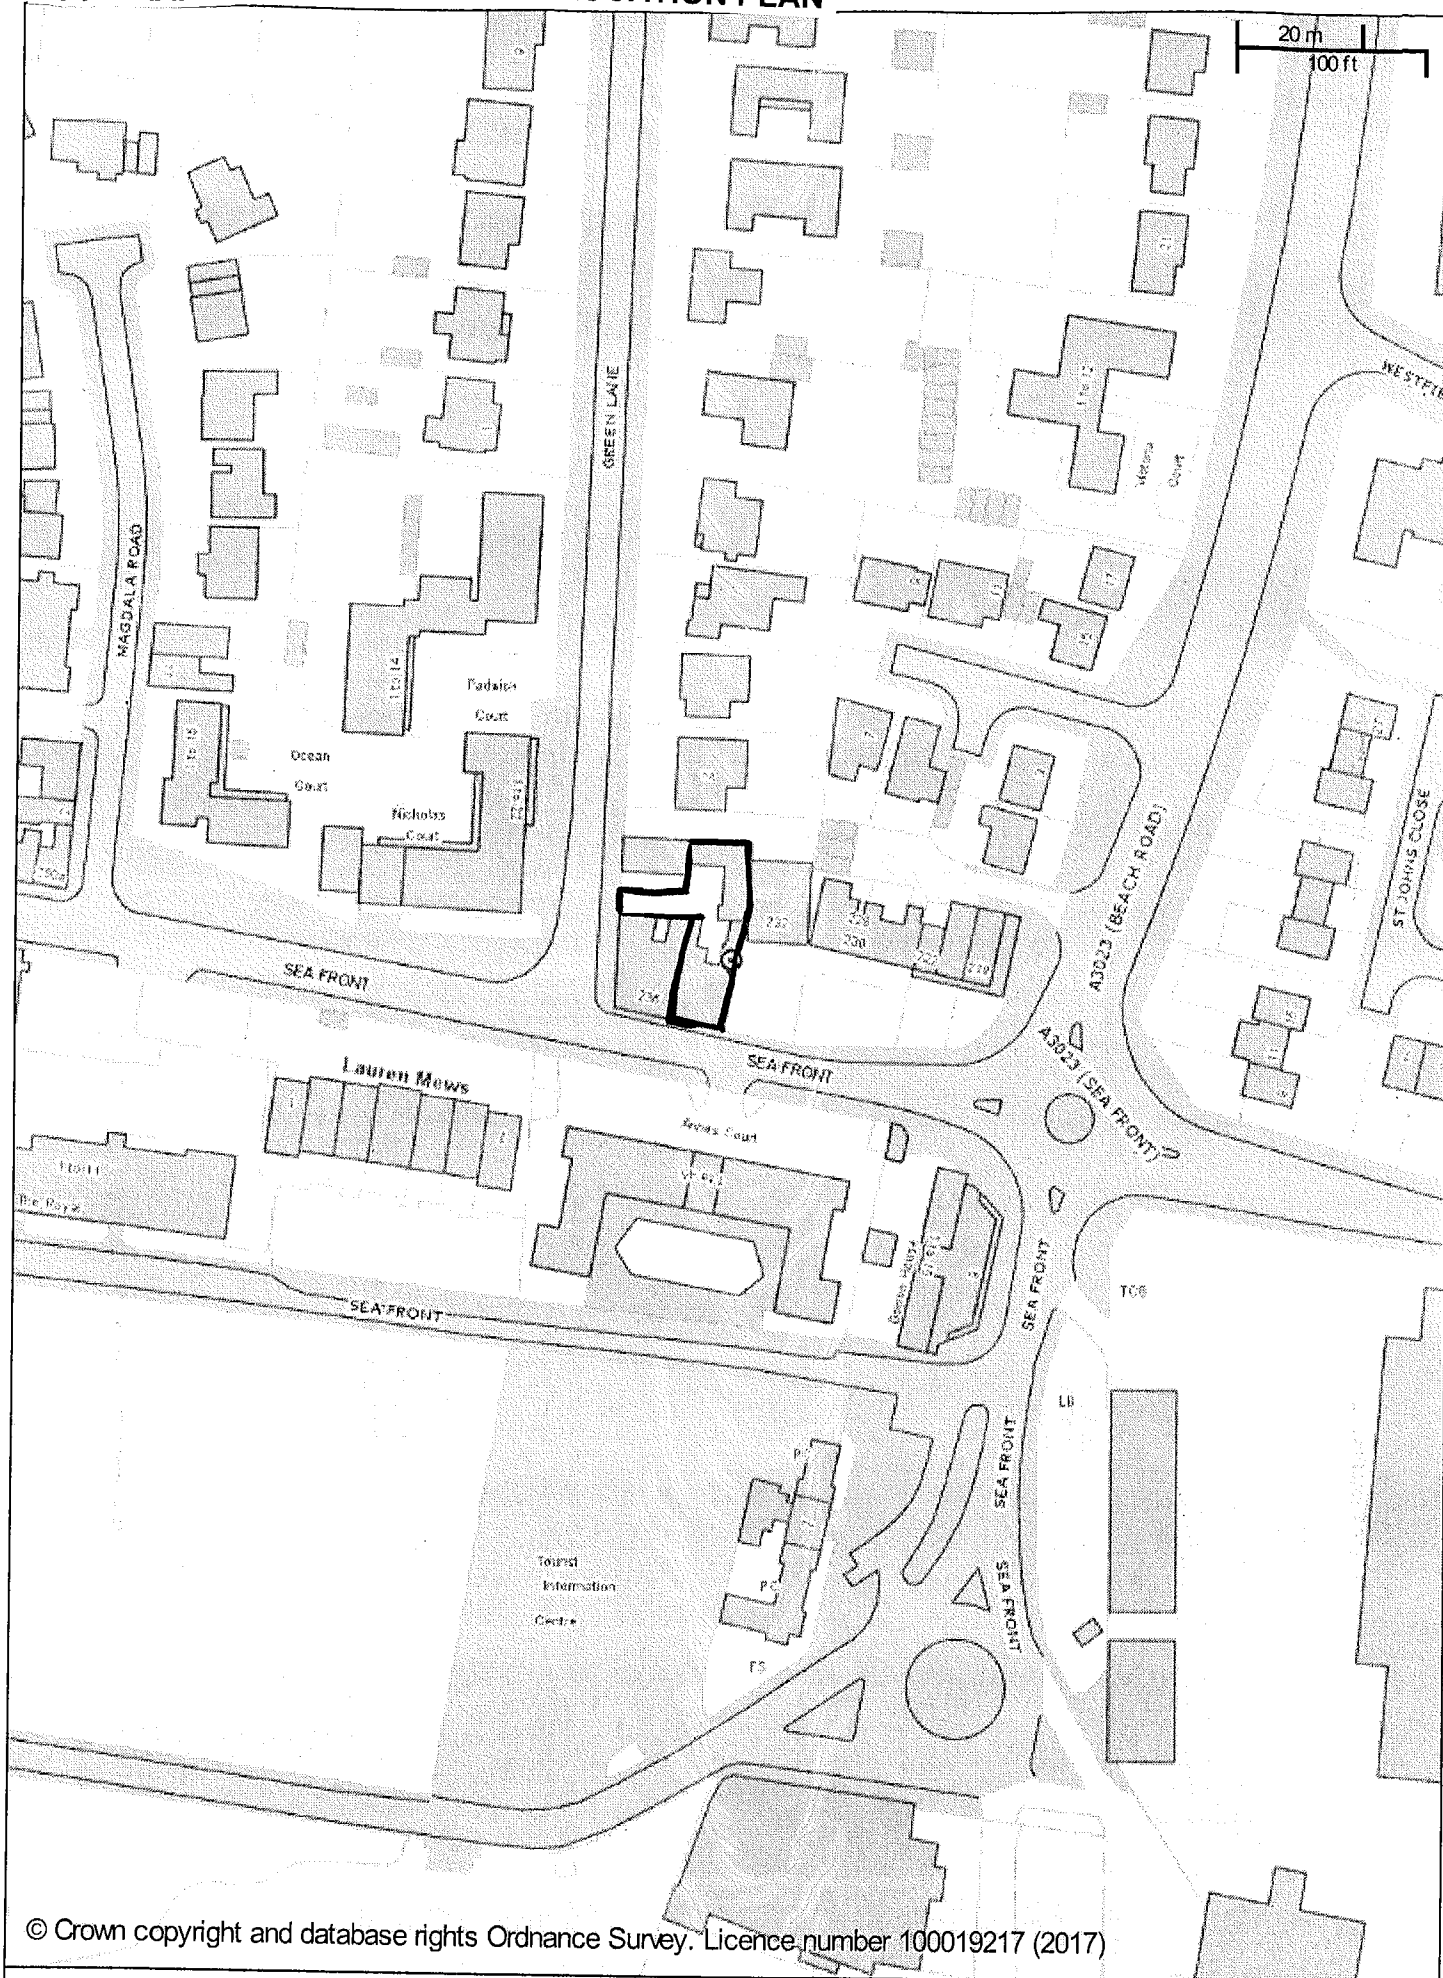

© Crown copyright and database rights Ordnance Survey. Licence number 100019217 (2017)

234 Sea Front Hayling Island APP/17/01323



Scale: 1:1250

Printed on: 18/1/2018 at 15:02 PM

Objectors are marked X, Supporters are marked /.
Please note not all objectors are listed on this plan

Havant
BOROUGH COUNCIL
© Astun Technology Ltd