



Appendix B – Revised
Proposed sections with
Westways

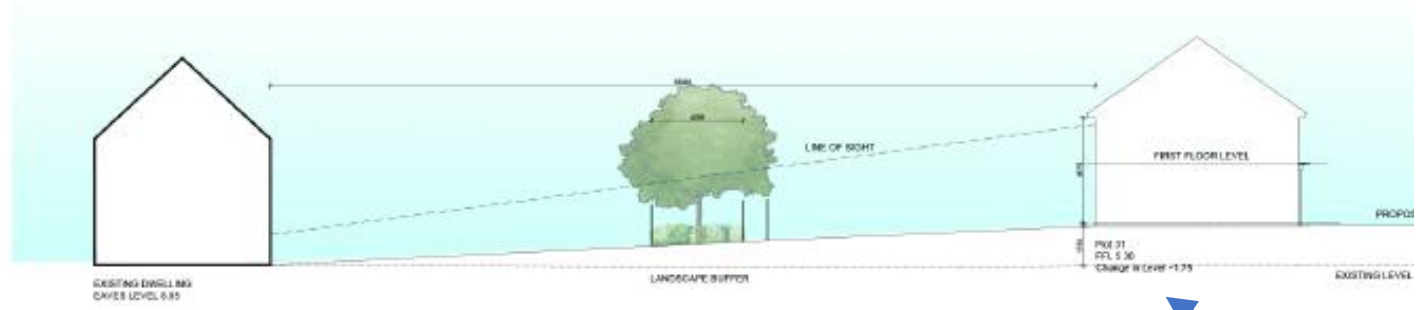

Section 5
Scale 1:200

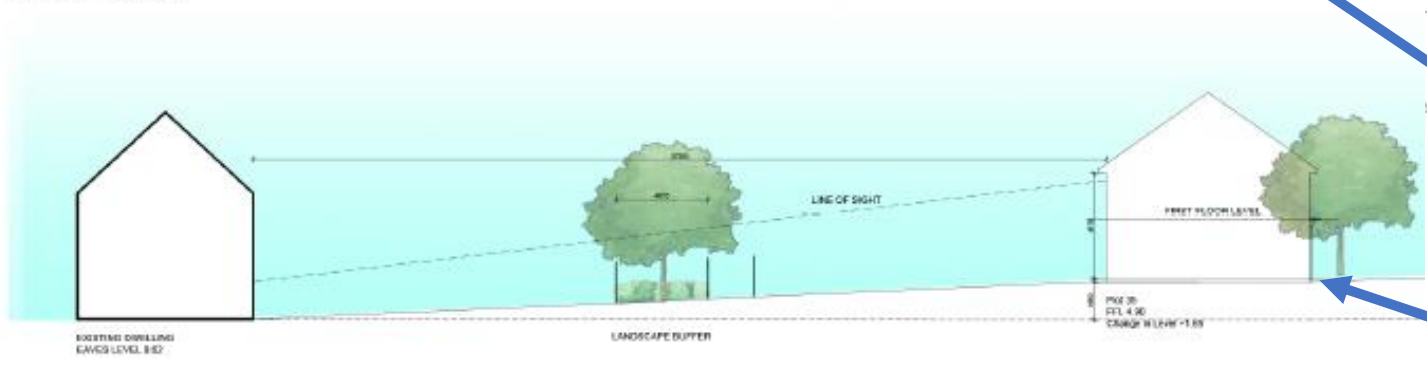

Section 6
Scale 1:200

