


APPENDIX A

LOCATION PLAN

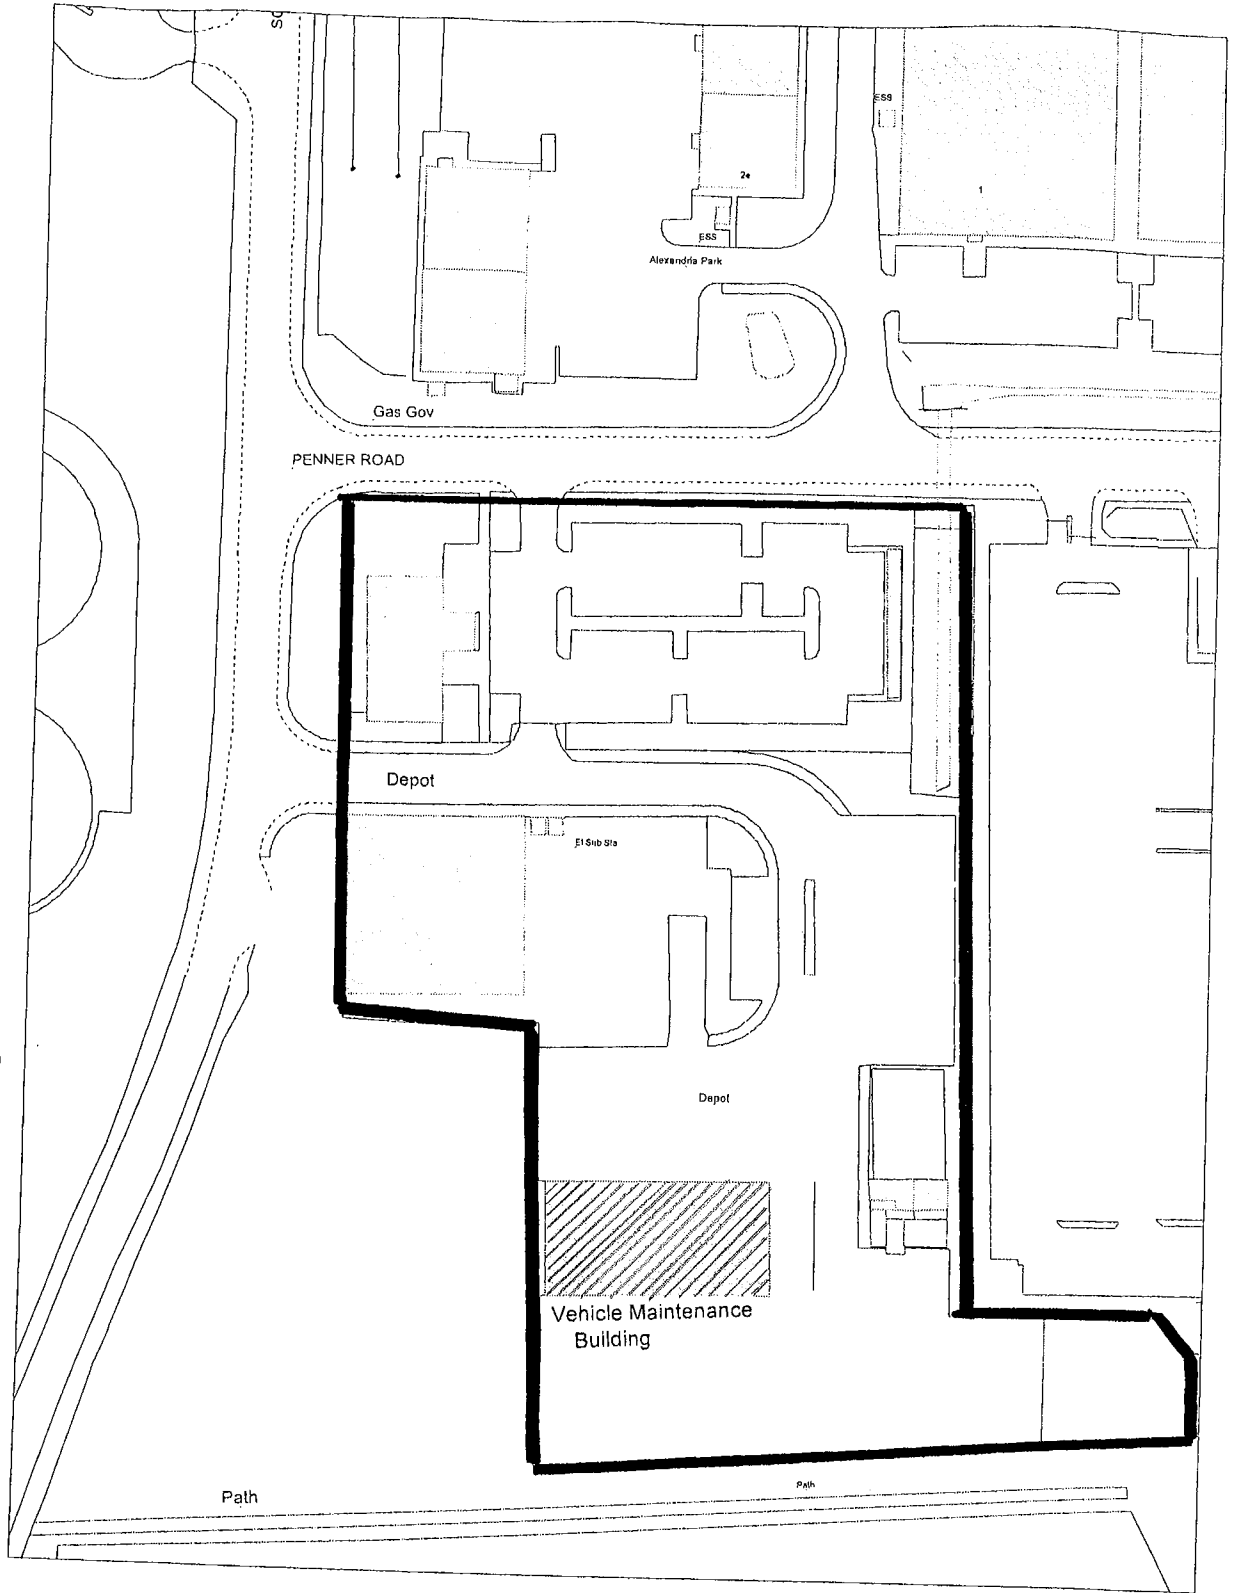

Public Service Plaza
 Civic Centre Road
 Havant
 Hampshire PO9 2AX
 tel 023 9247 4174 fax 023 9248 0263
 www.havant.gov.uk



Title:
 Southmoor Depot 2 Penner Road

Drawn By:
 Scale:
 1:1250
 Drawing No:

Cleaner, Safer, More Prosperous