


LOCATION PLAN

APPENDIX A



© Crown copyright and database rights Ordnance Survey. Licence number 100013217 (2016)

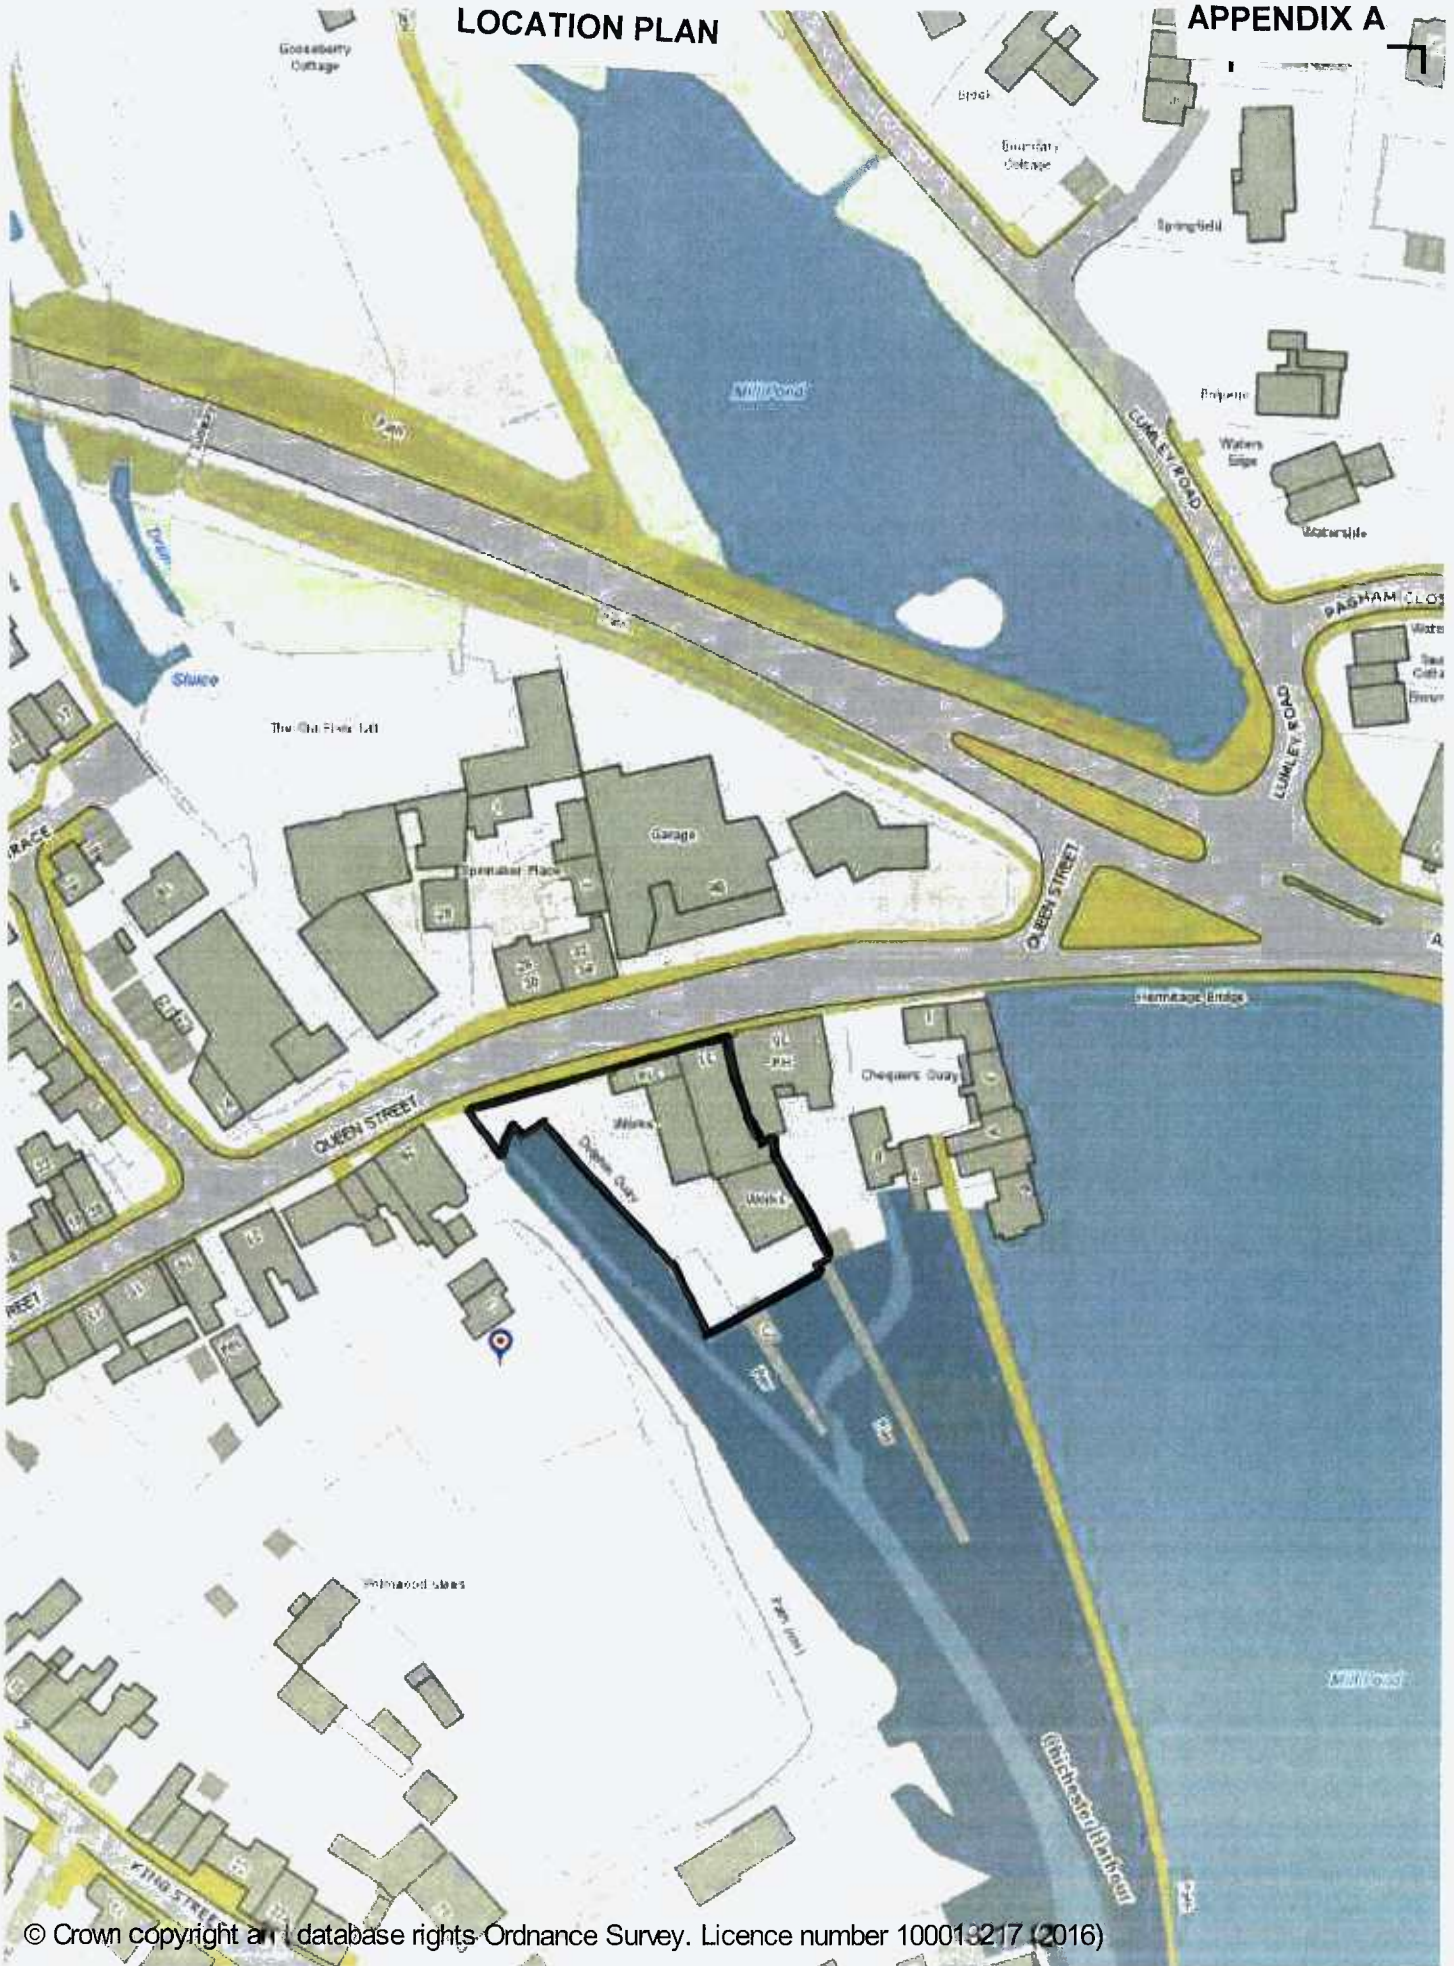

Dolphin Quay, Queen Street, Emsworth APP/16/00921
Please note objectors and supporters are not marked on this plan.
Scale: 1:1250

Havant
BOROUGH COUNCIL

© Havant Borough Council