


LOCATION PLAN

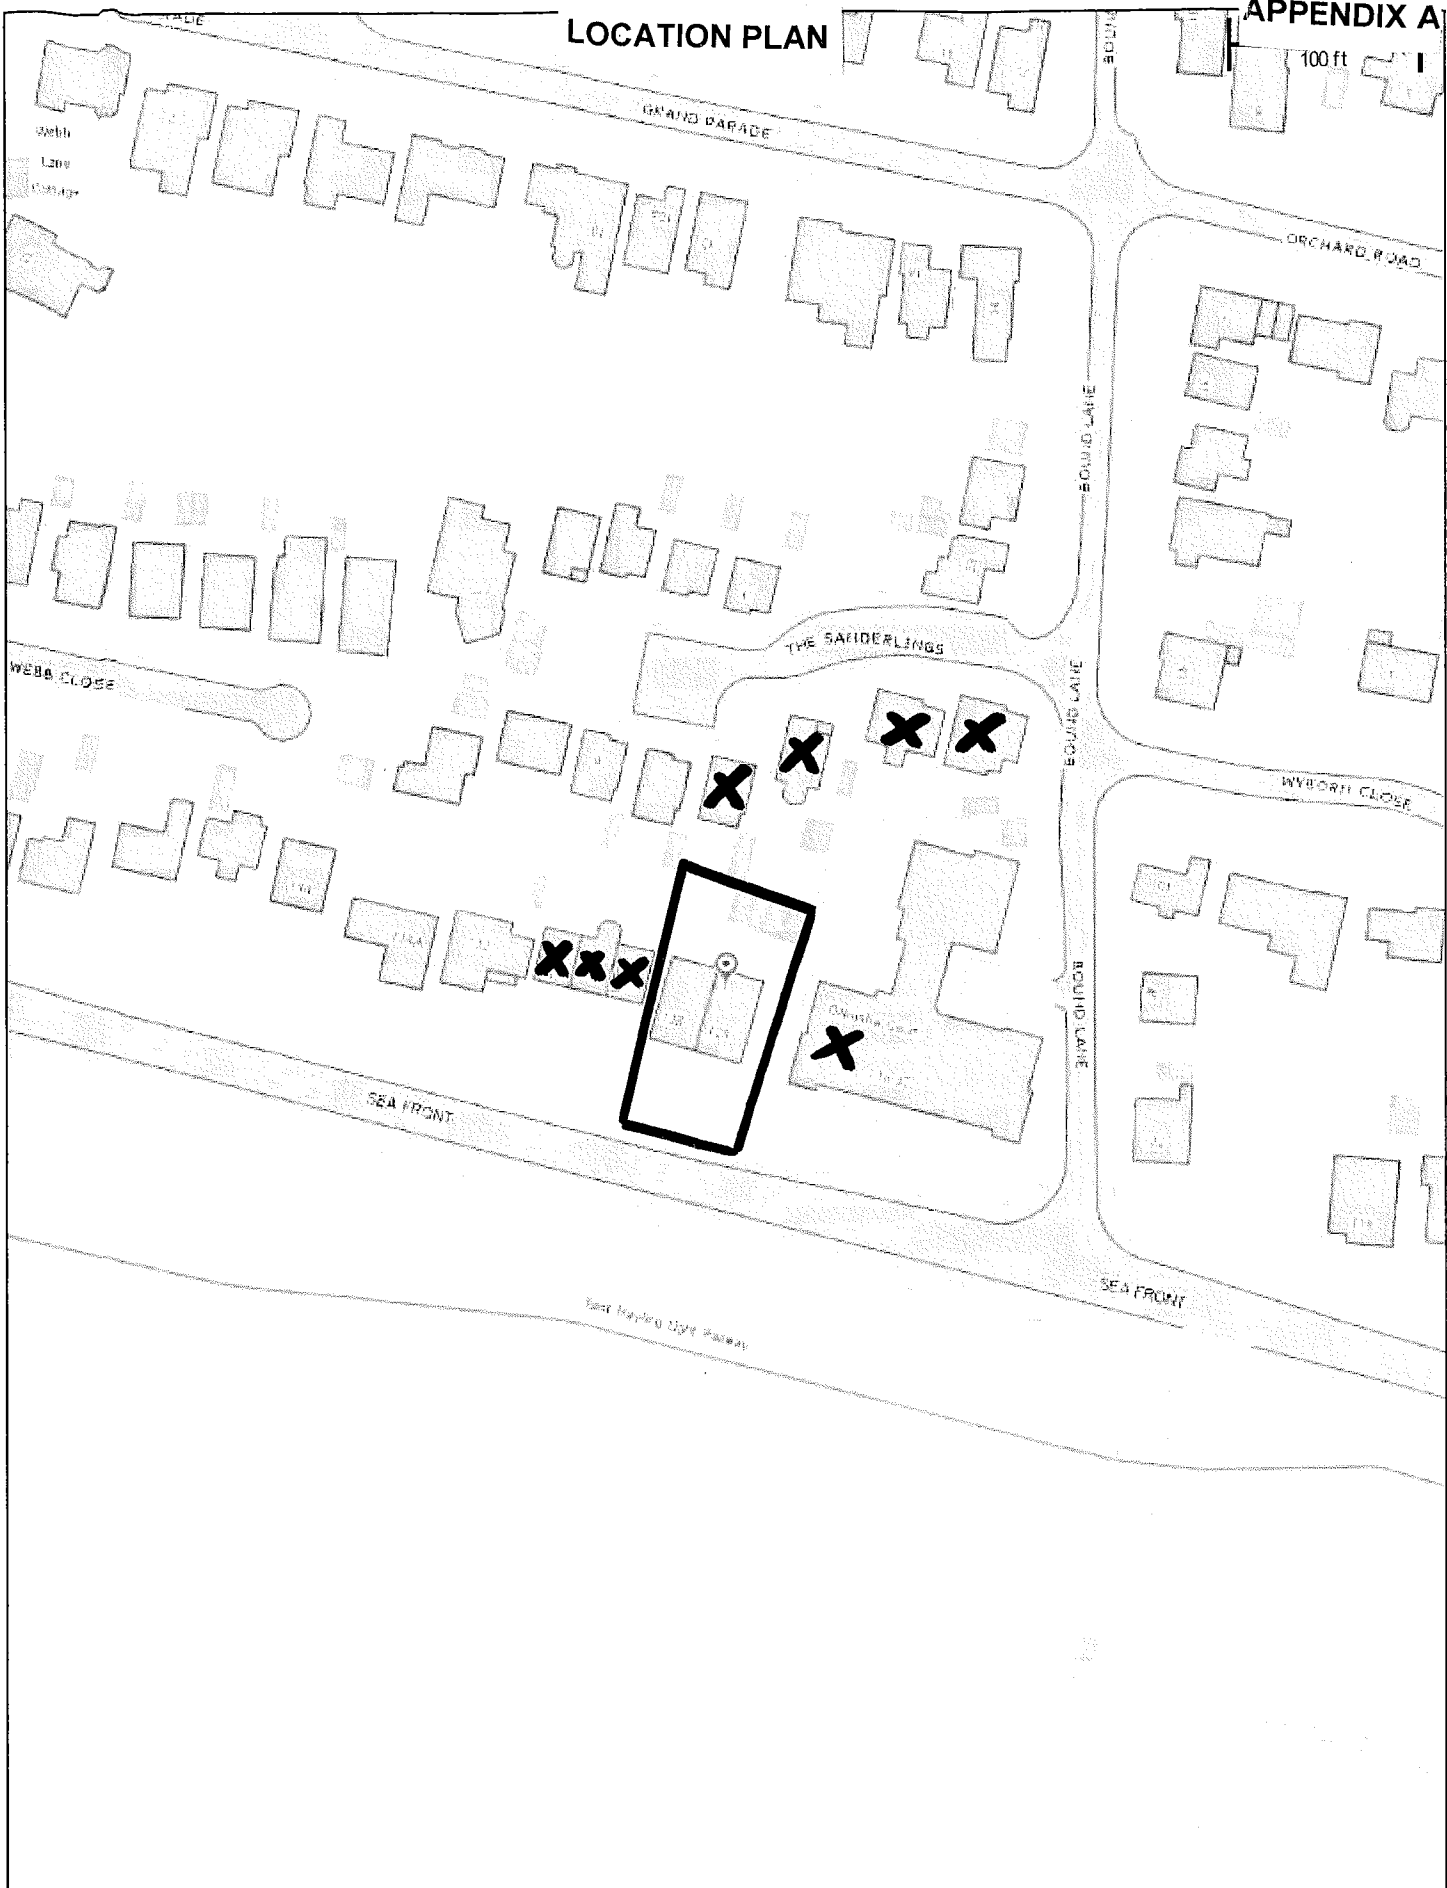

© Crown copyright and database rights Ordnance Survey. Licence number 100019217 (2017)

128 Sea Front, Hayling Island  
Scale: 1:1250  
Printed on: 13/7/2017 at 11:37 AM

**Havant**  
BOROUGH COUNCIL  
© Astun Technology Ltd