


Existing Site Section A-A @ 1:100

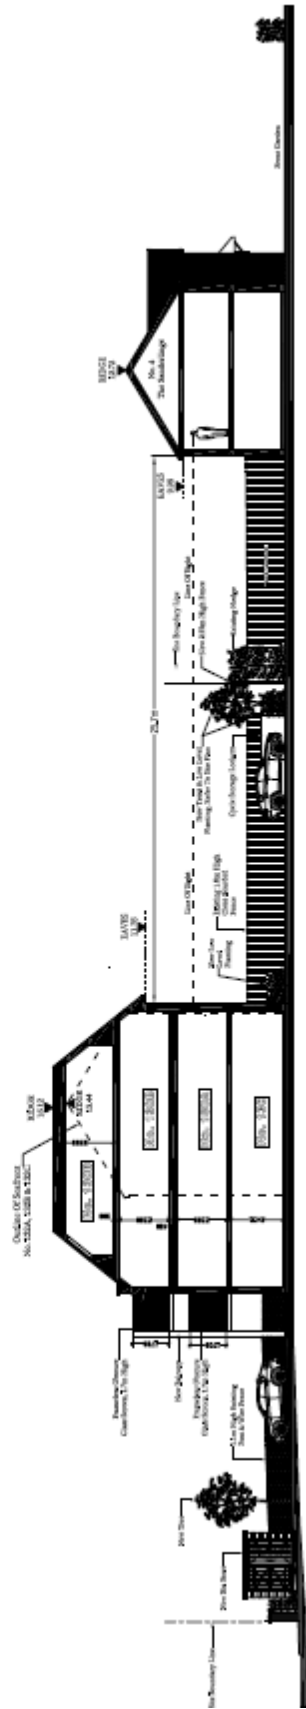

Proposed Site Section B-B @ 1:100