


Proposed Street Elevation @ 1:100

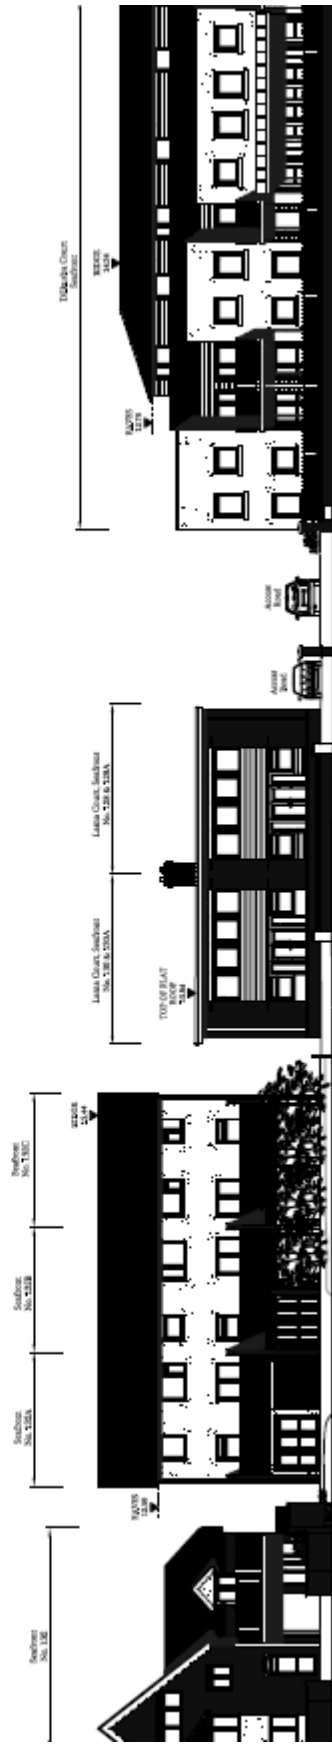

Existing Street Elevation @ 1:100