


APPENDIX D - NO DIG CROSS SECTION

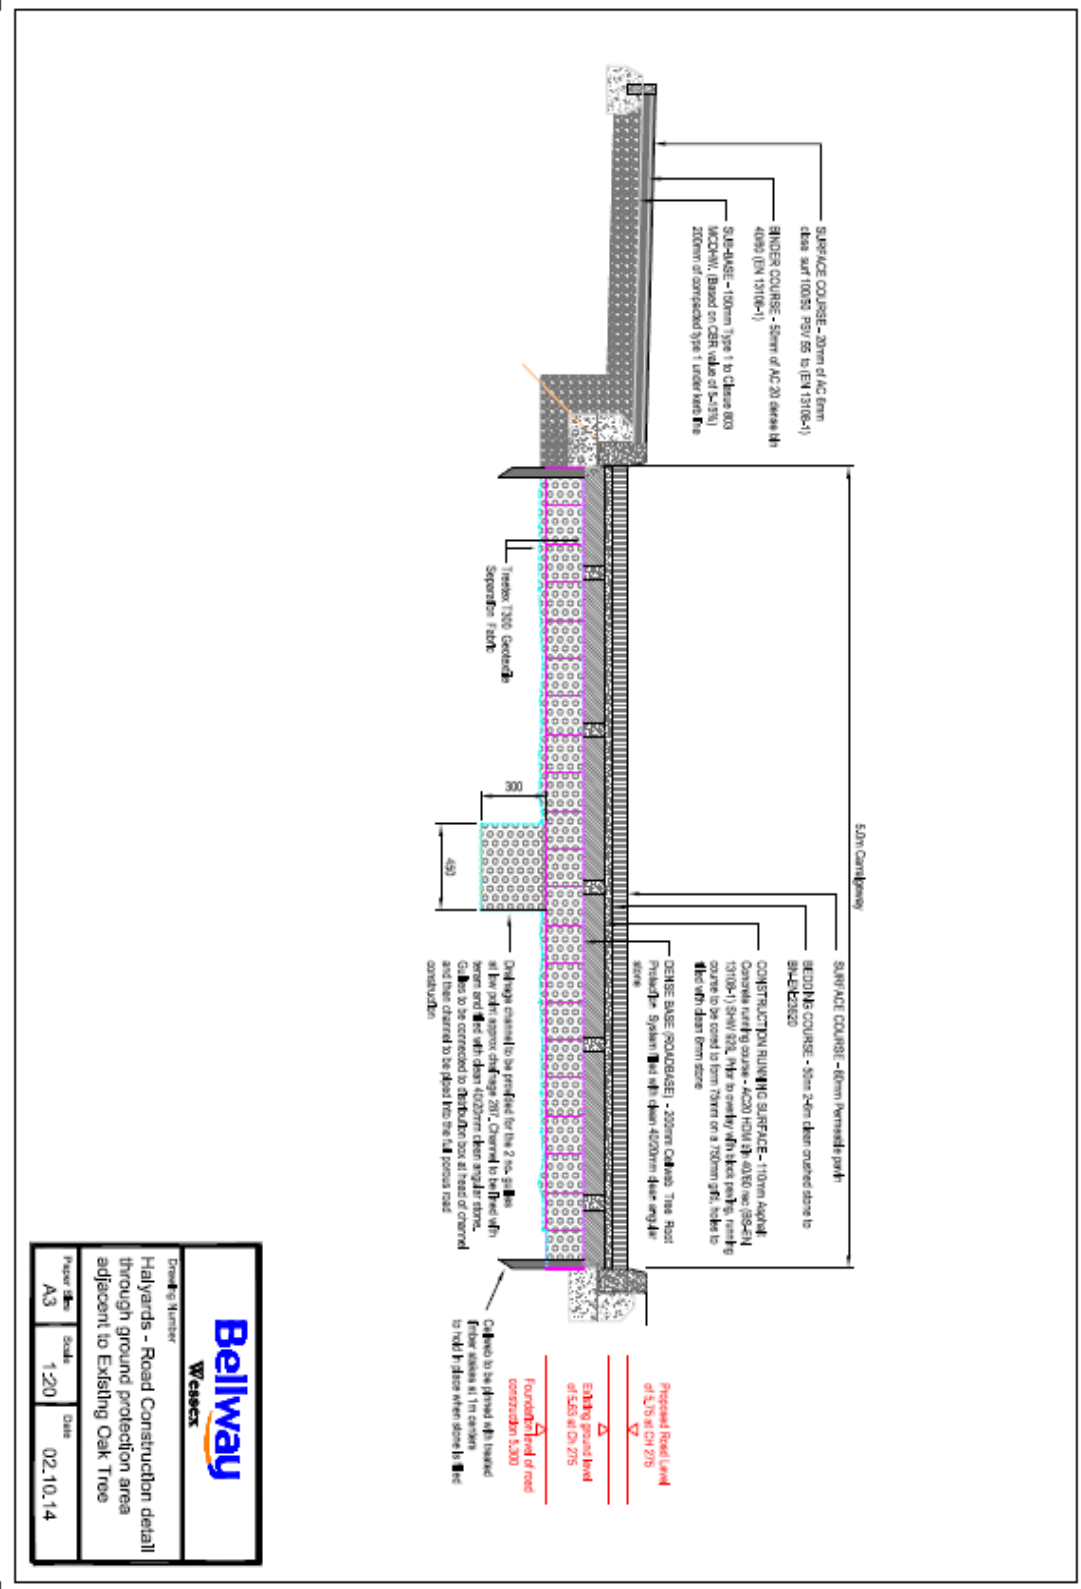

Bellway
Wessex

Drawing Number
Halyards - Road Construction detail through ground protection area adjacent to Existing Oak Tree

Project No.	Scale	Date
A3	1:20	02.10.14