


Morelands Road

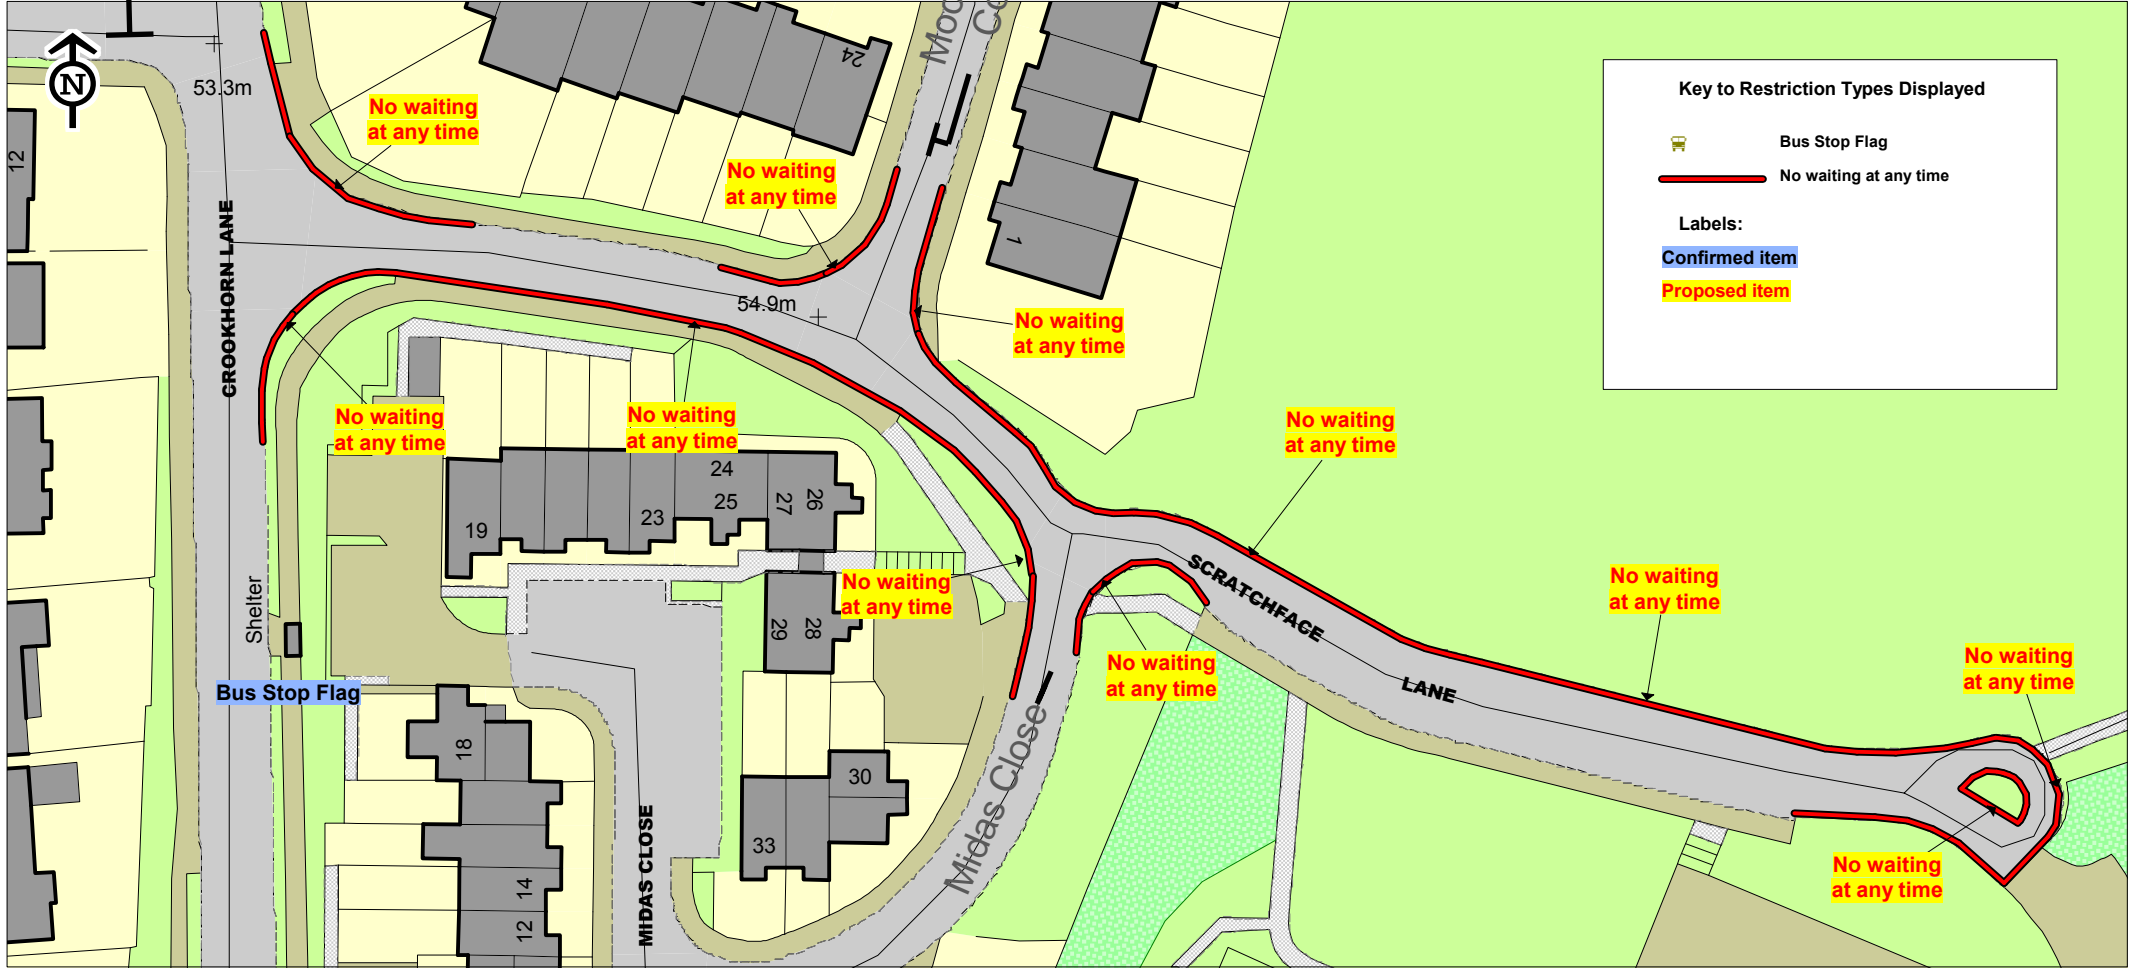

Scratchface Lane

© Crown Copyright Reserved 2011 Licence No LA100019217  
 HAVANT DISTRICT  
 Licence No. 0100019217

SCALE	1 : 700
DATE	18/06/2020
DRAWING No.	2020PUR01
DRAWN BY	KRC