



1
1 : 200

North South Site Section

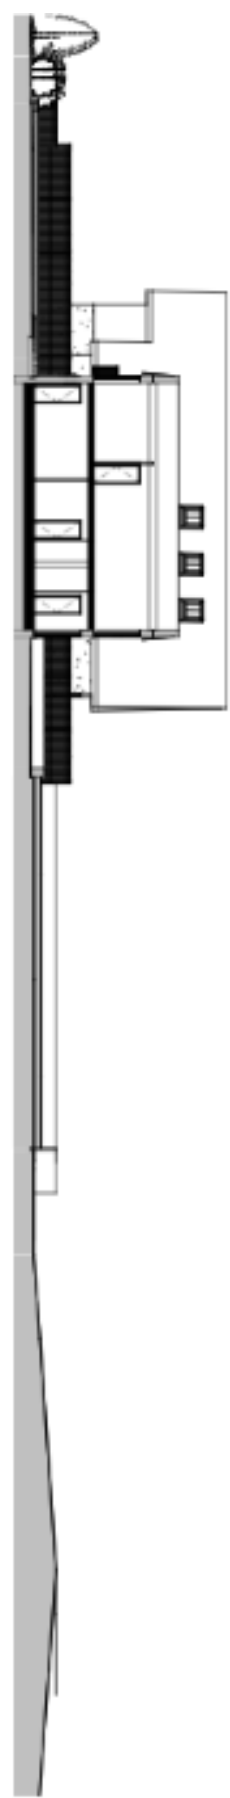

2
1 : 200

East West Site Section

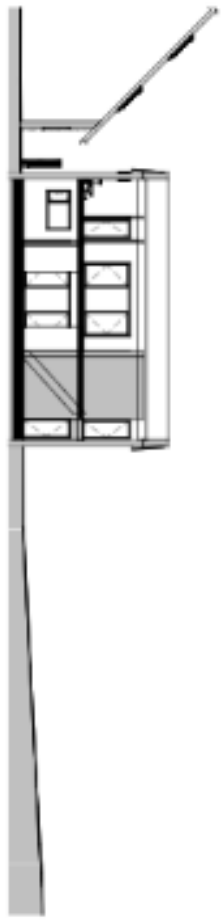

0 1 2 3 4 5
1 / 200 SCALE BAR
in metres