


1 North South Site Section
1 : 200

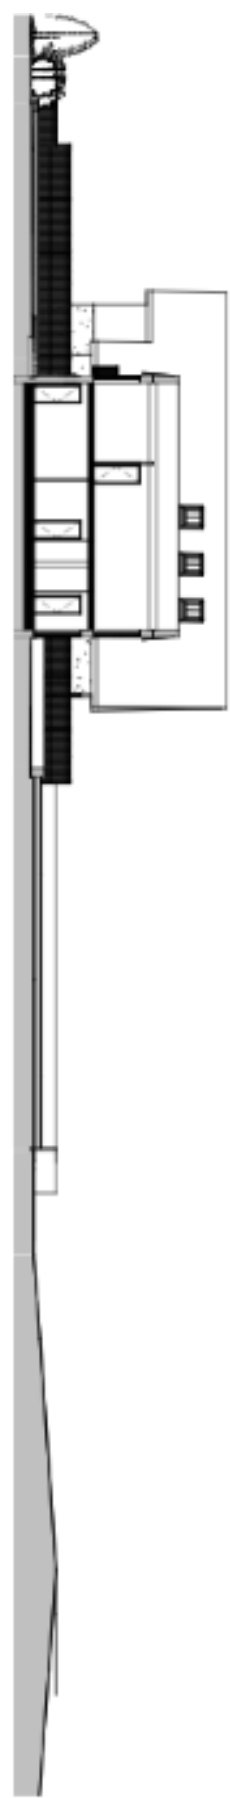

2 East West Site Section
1 : 200

