


1 North South Site Section  
1 : 200

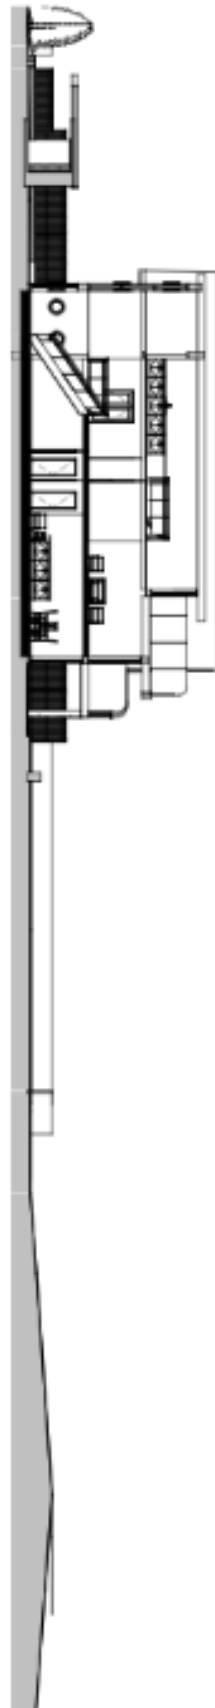

2 East West Site Section  
1 : 200

