


Existing Building structure

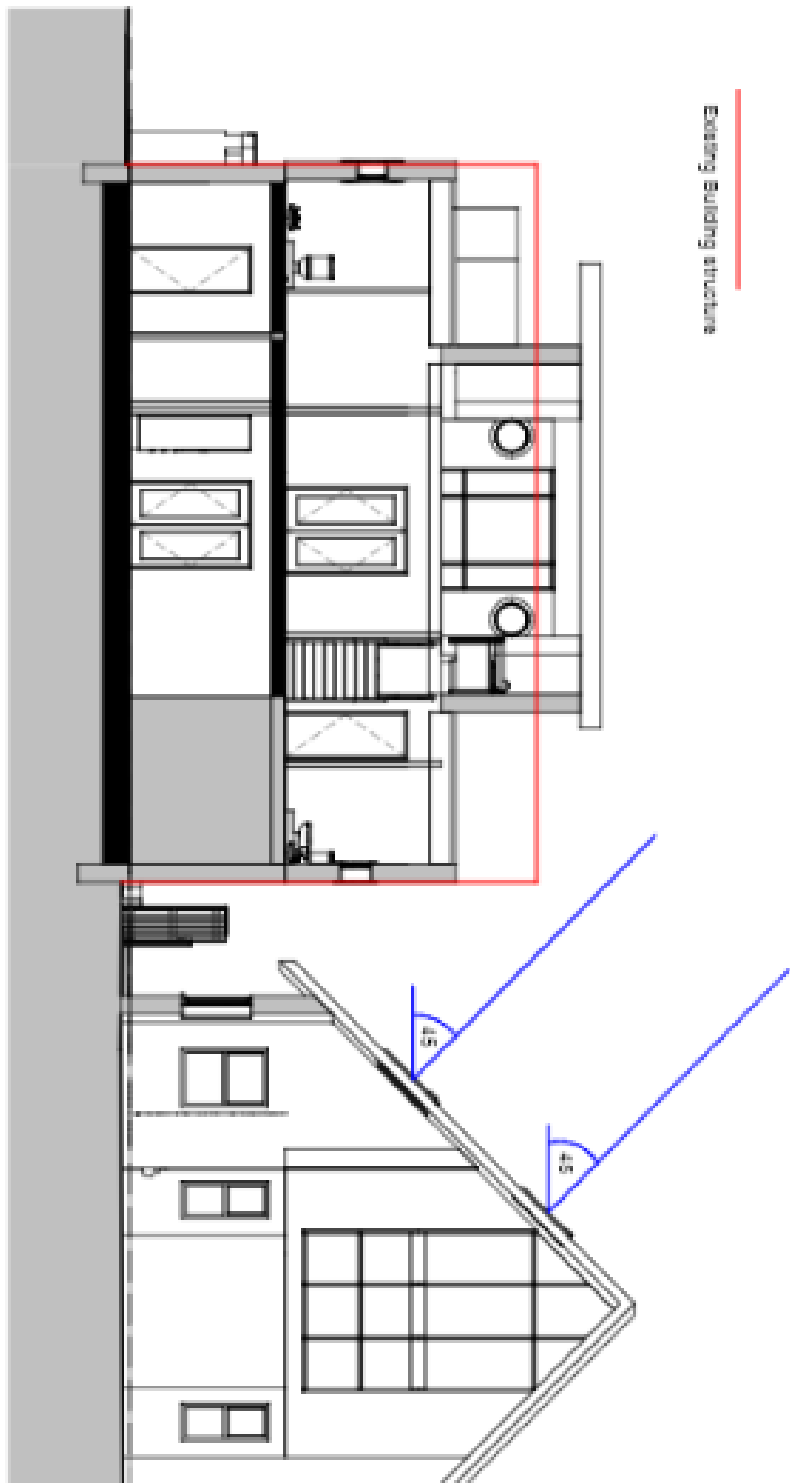

**1** Section 1  
1 : 100