


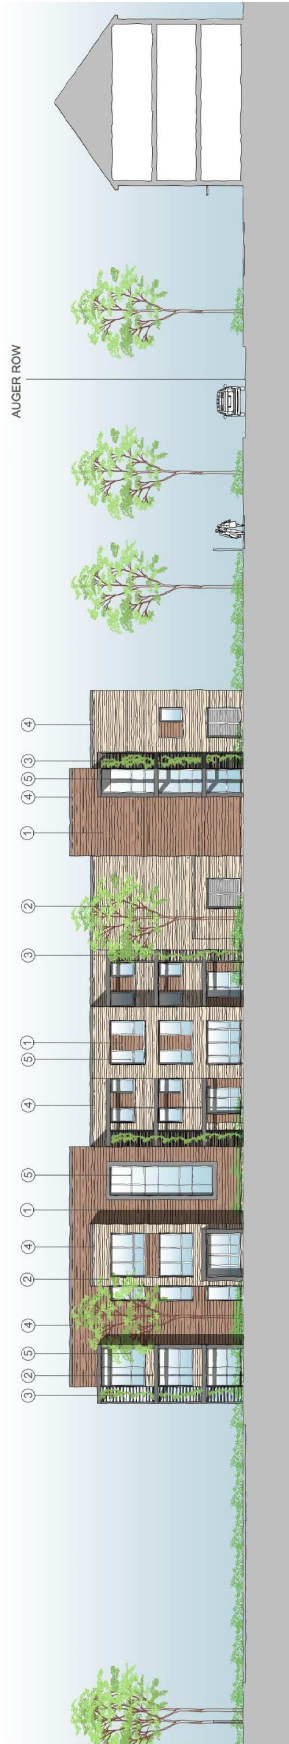

North-West Elevation

Material Schedule:	
1	Timber Cladding
2	Buff brick
3	Feature powder coated metal trellis framing
4	Parapet walls with powder coated metal capping - grey
5	UPVC grey windows to match houses opposite - grey



Elevation through Auger Row and newly built houses looking North - South-West Elevation