





Key to Restriction Types Displayed

-  Bus Stop Flag
-  No waiting at any time
-  No Waiting
-  Unrestricted Parking Bay




DRAWING TITLE
 Borough of Havant
 Langstone Area:
 Experimental TRO

SCALE 1 : 1250

DATE 24/06/2014


DRAWING No.

DRAWN BY

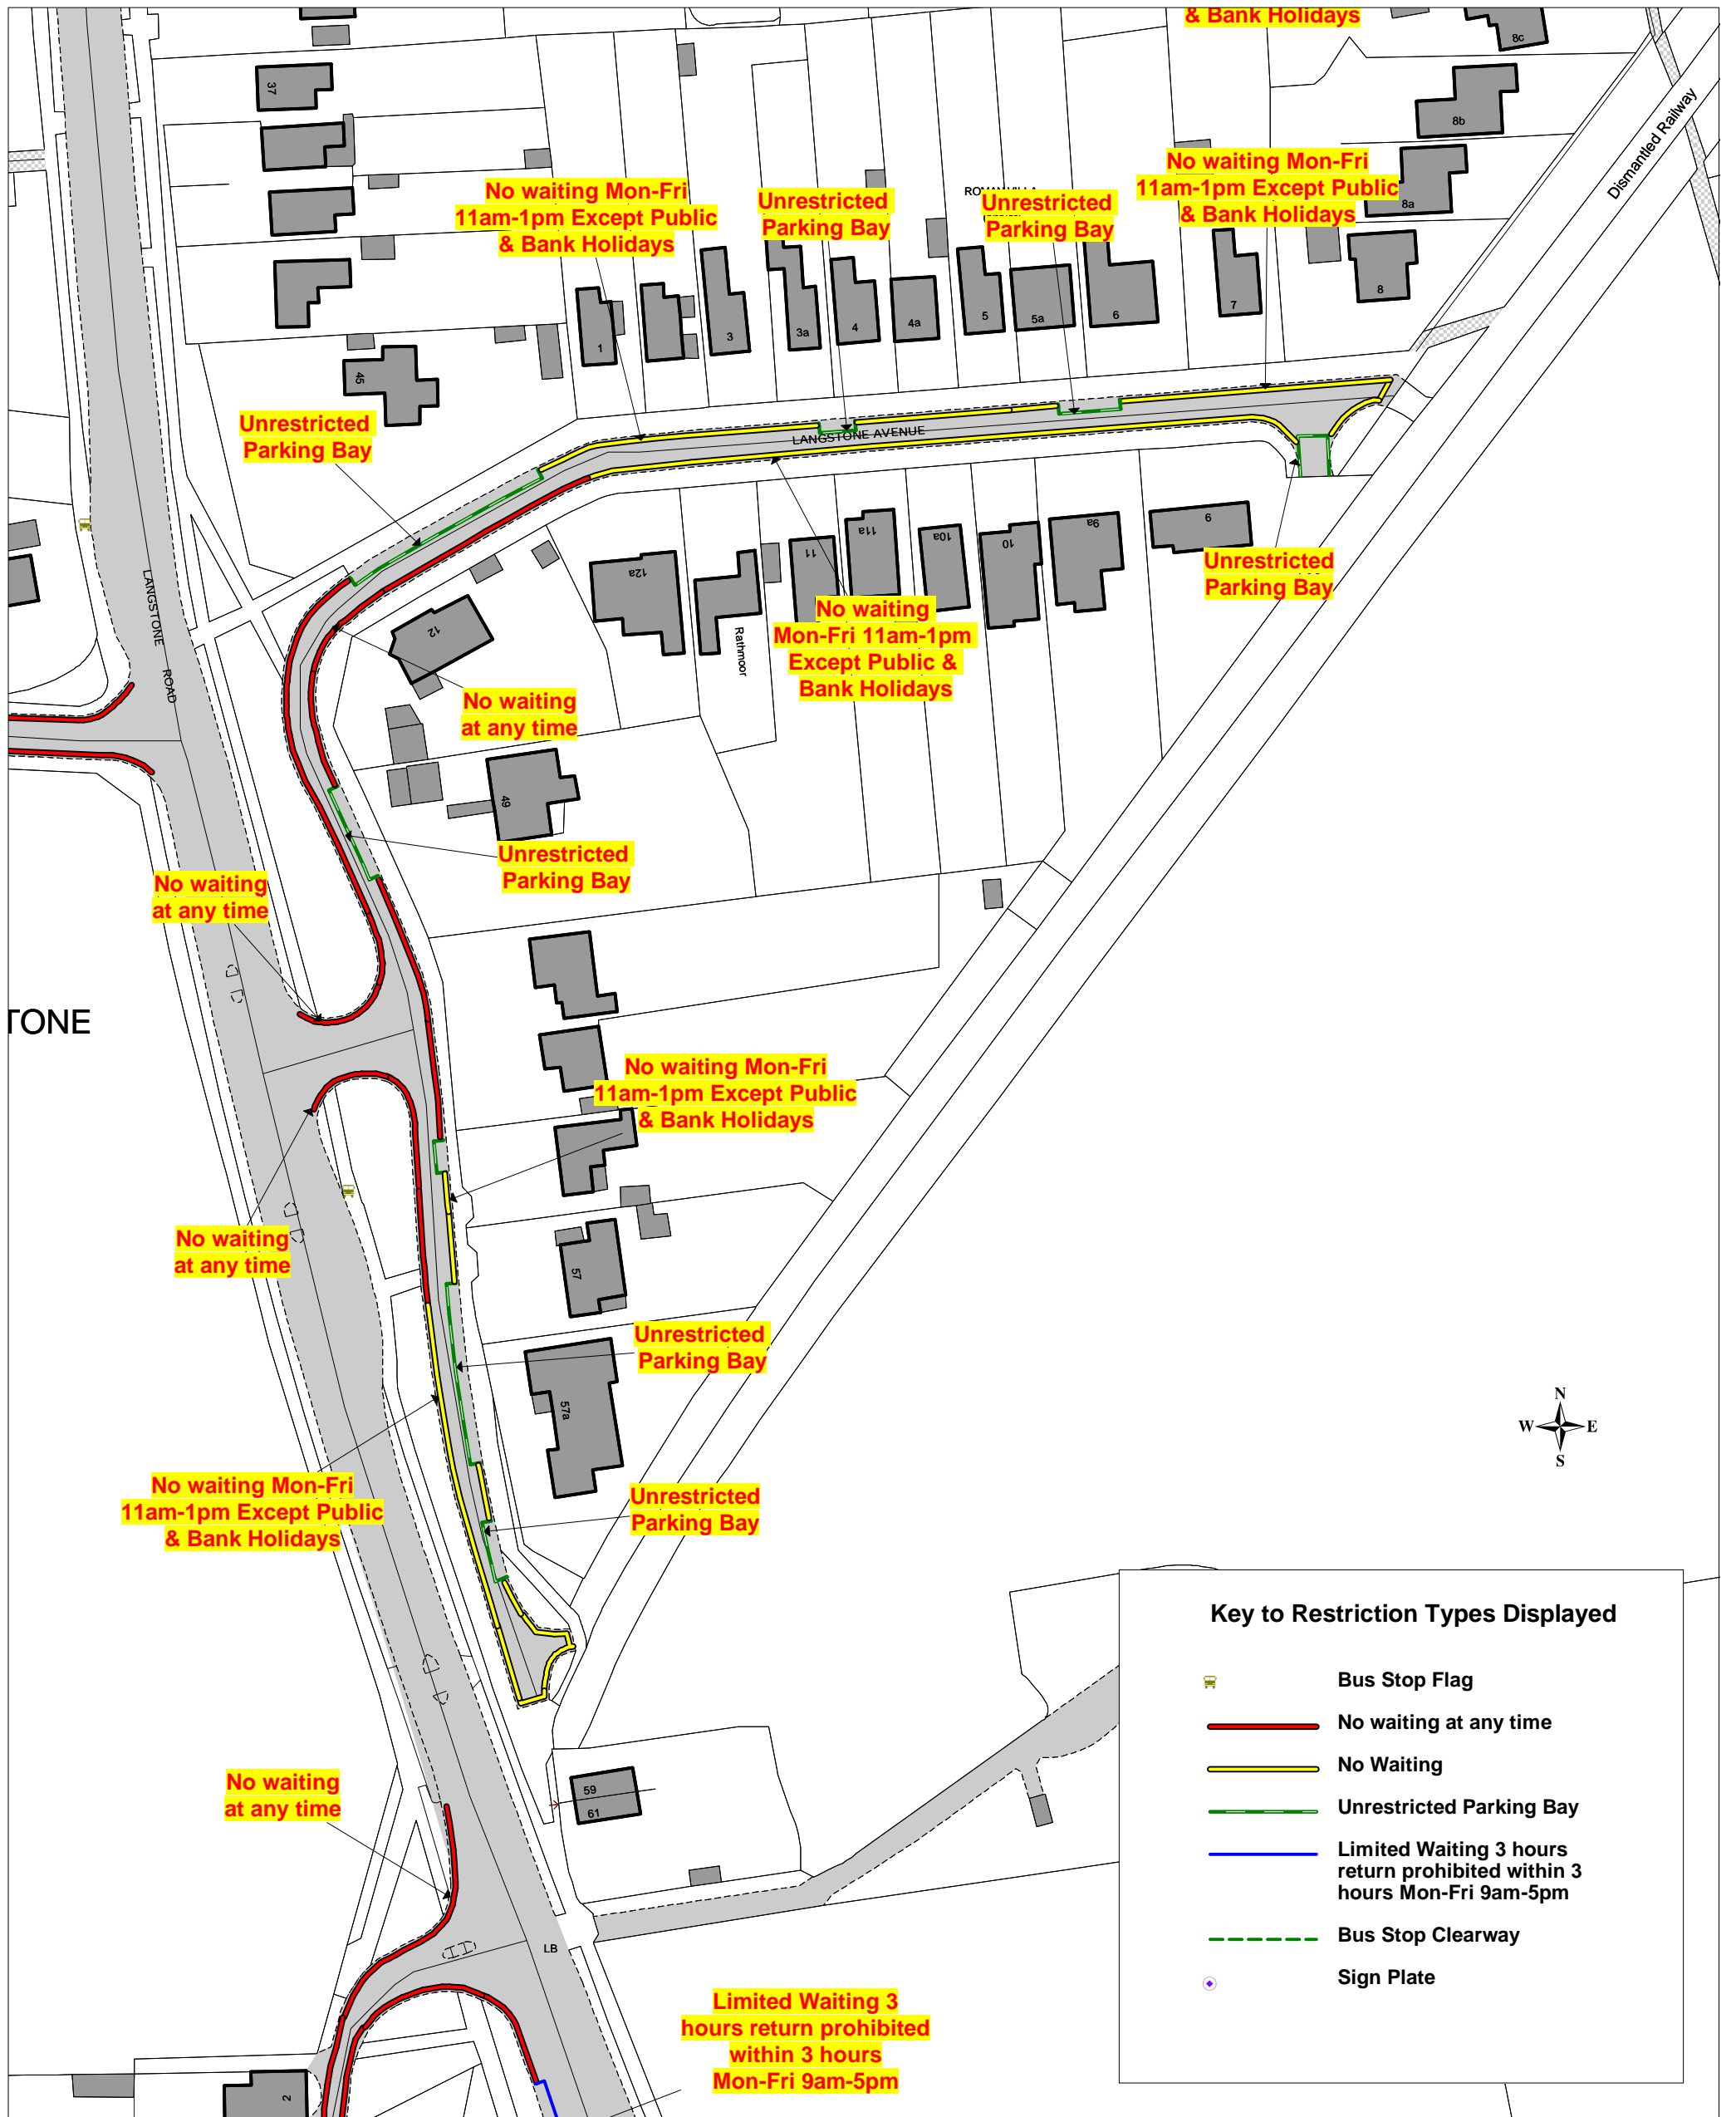


Borough of Havant
Langstone Area:
Experimental TRO

SCALE	1 : 1000
DATE	24/06/2014
DRAWING No.	2014HAV02(C)
DRAWN BY	

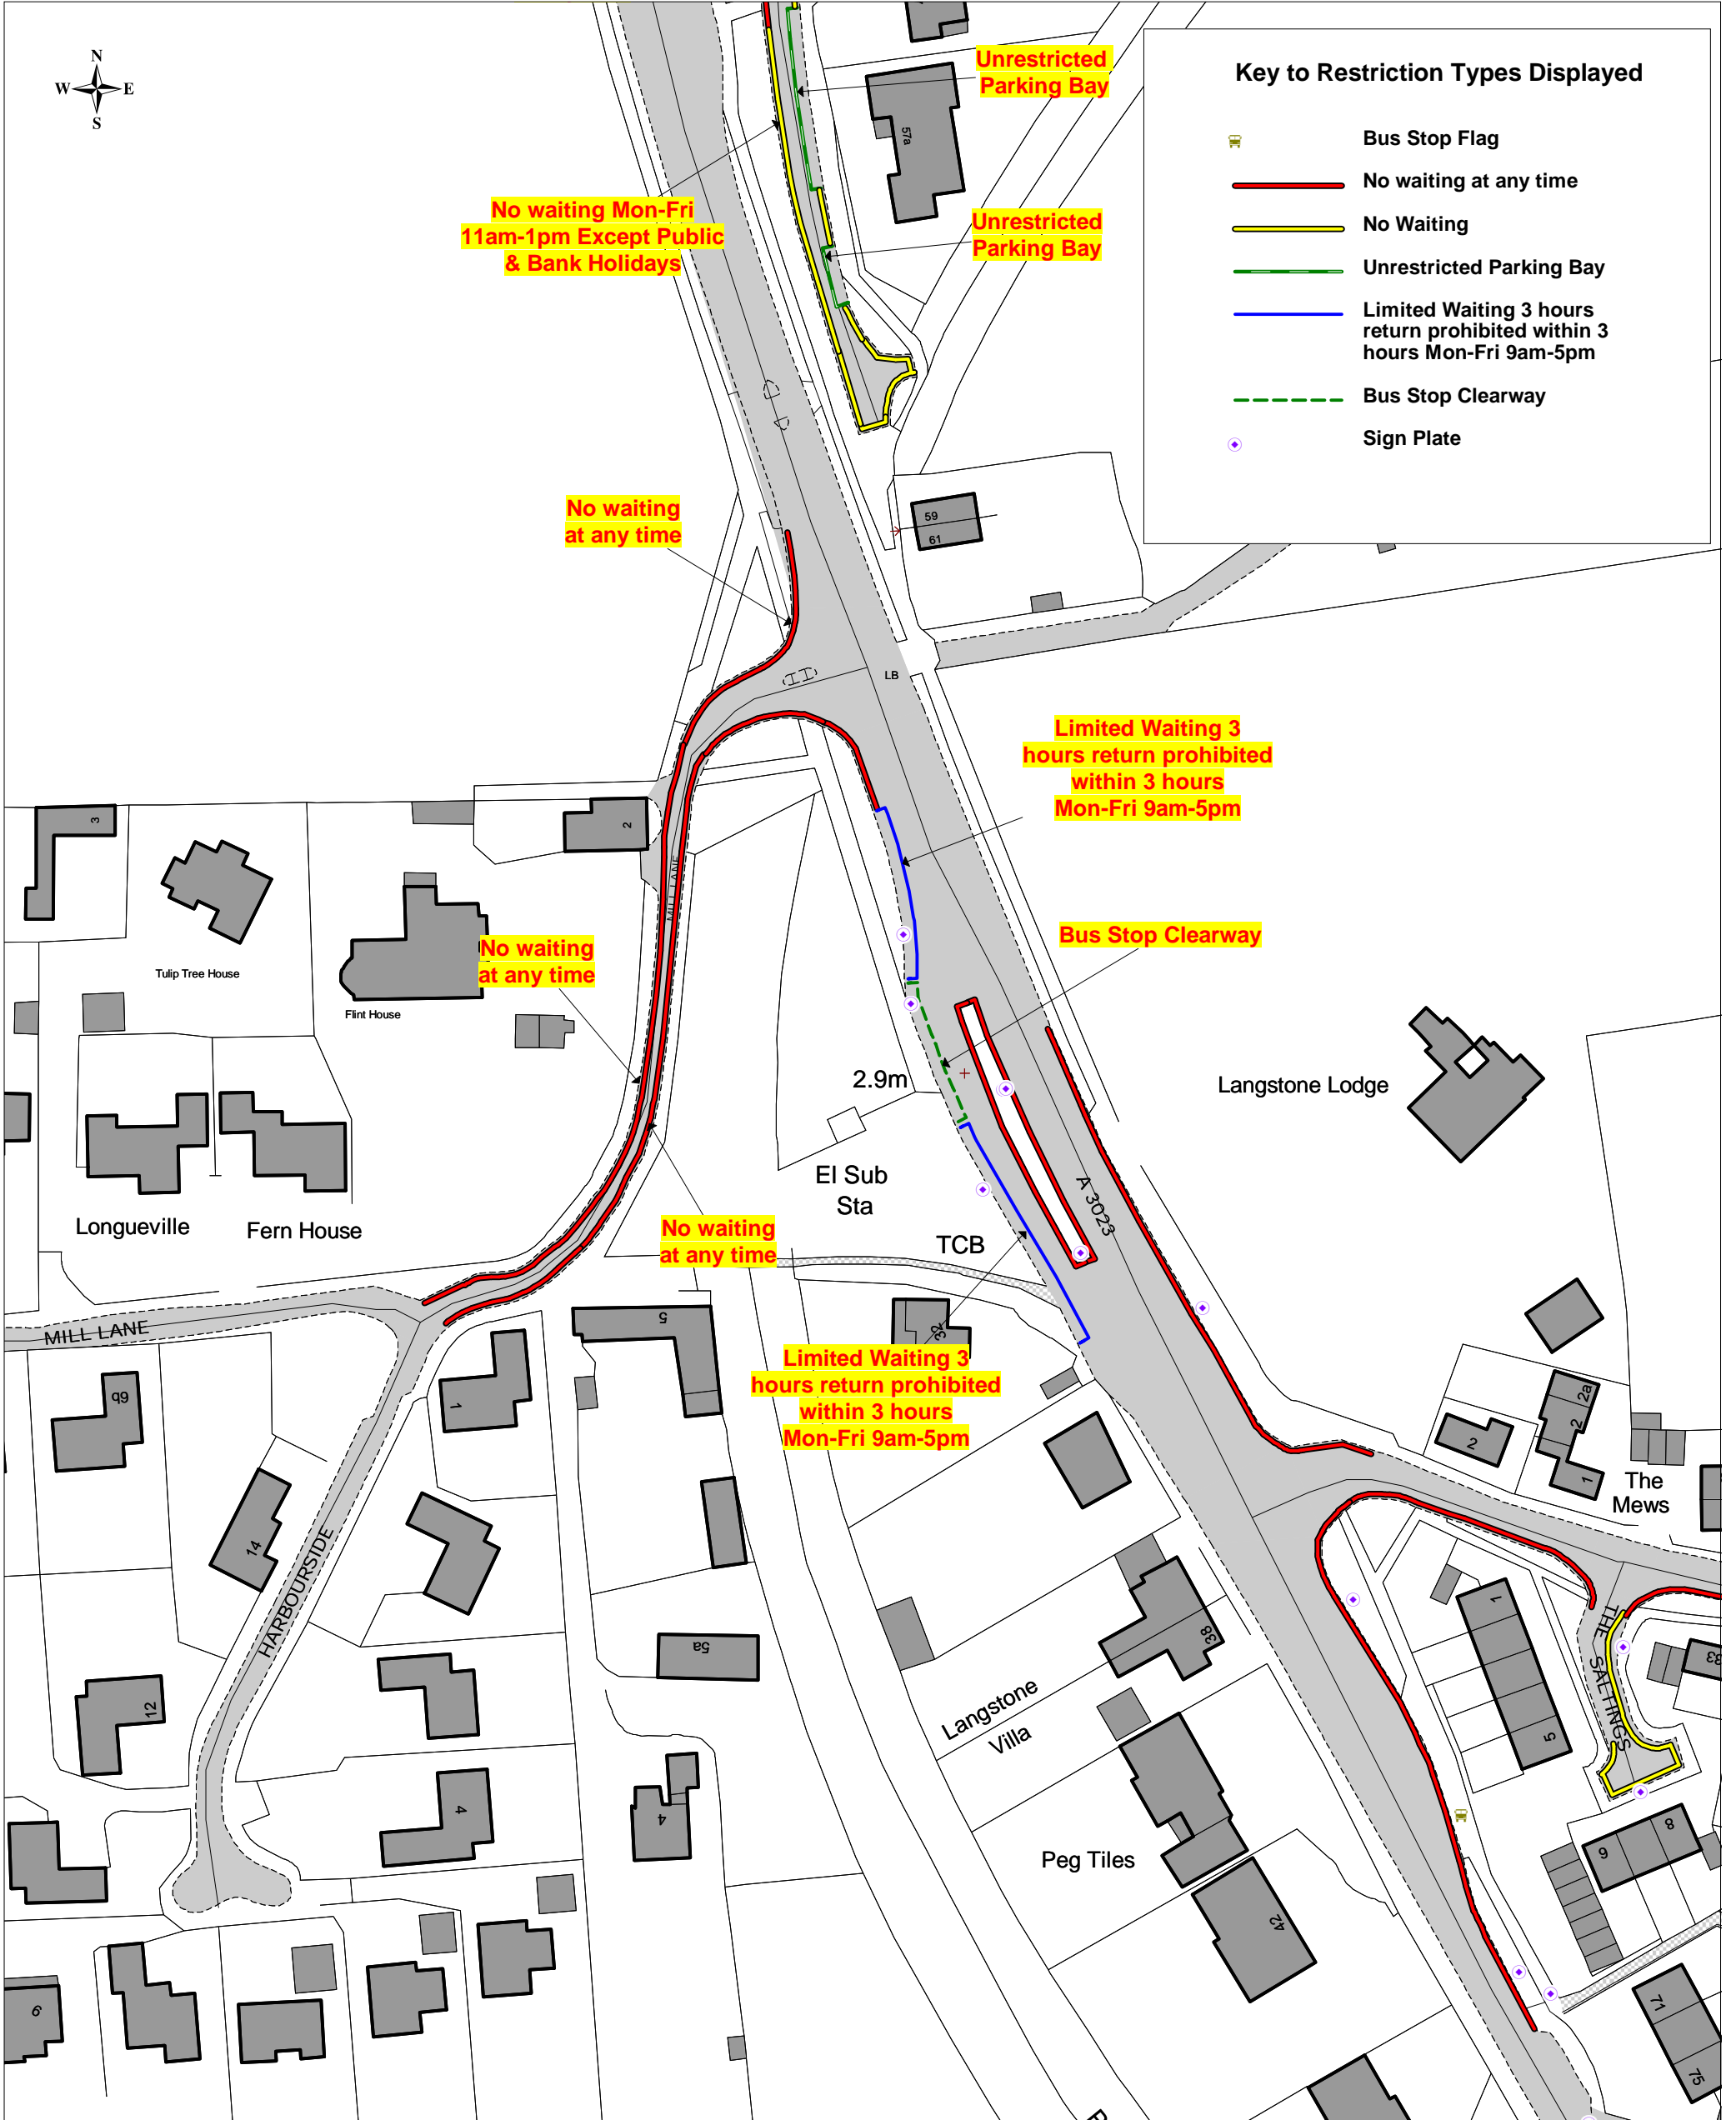





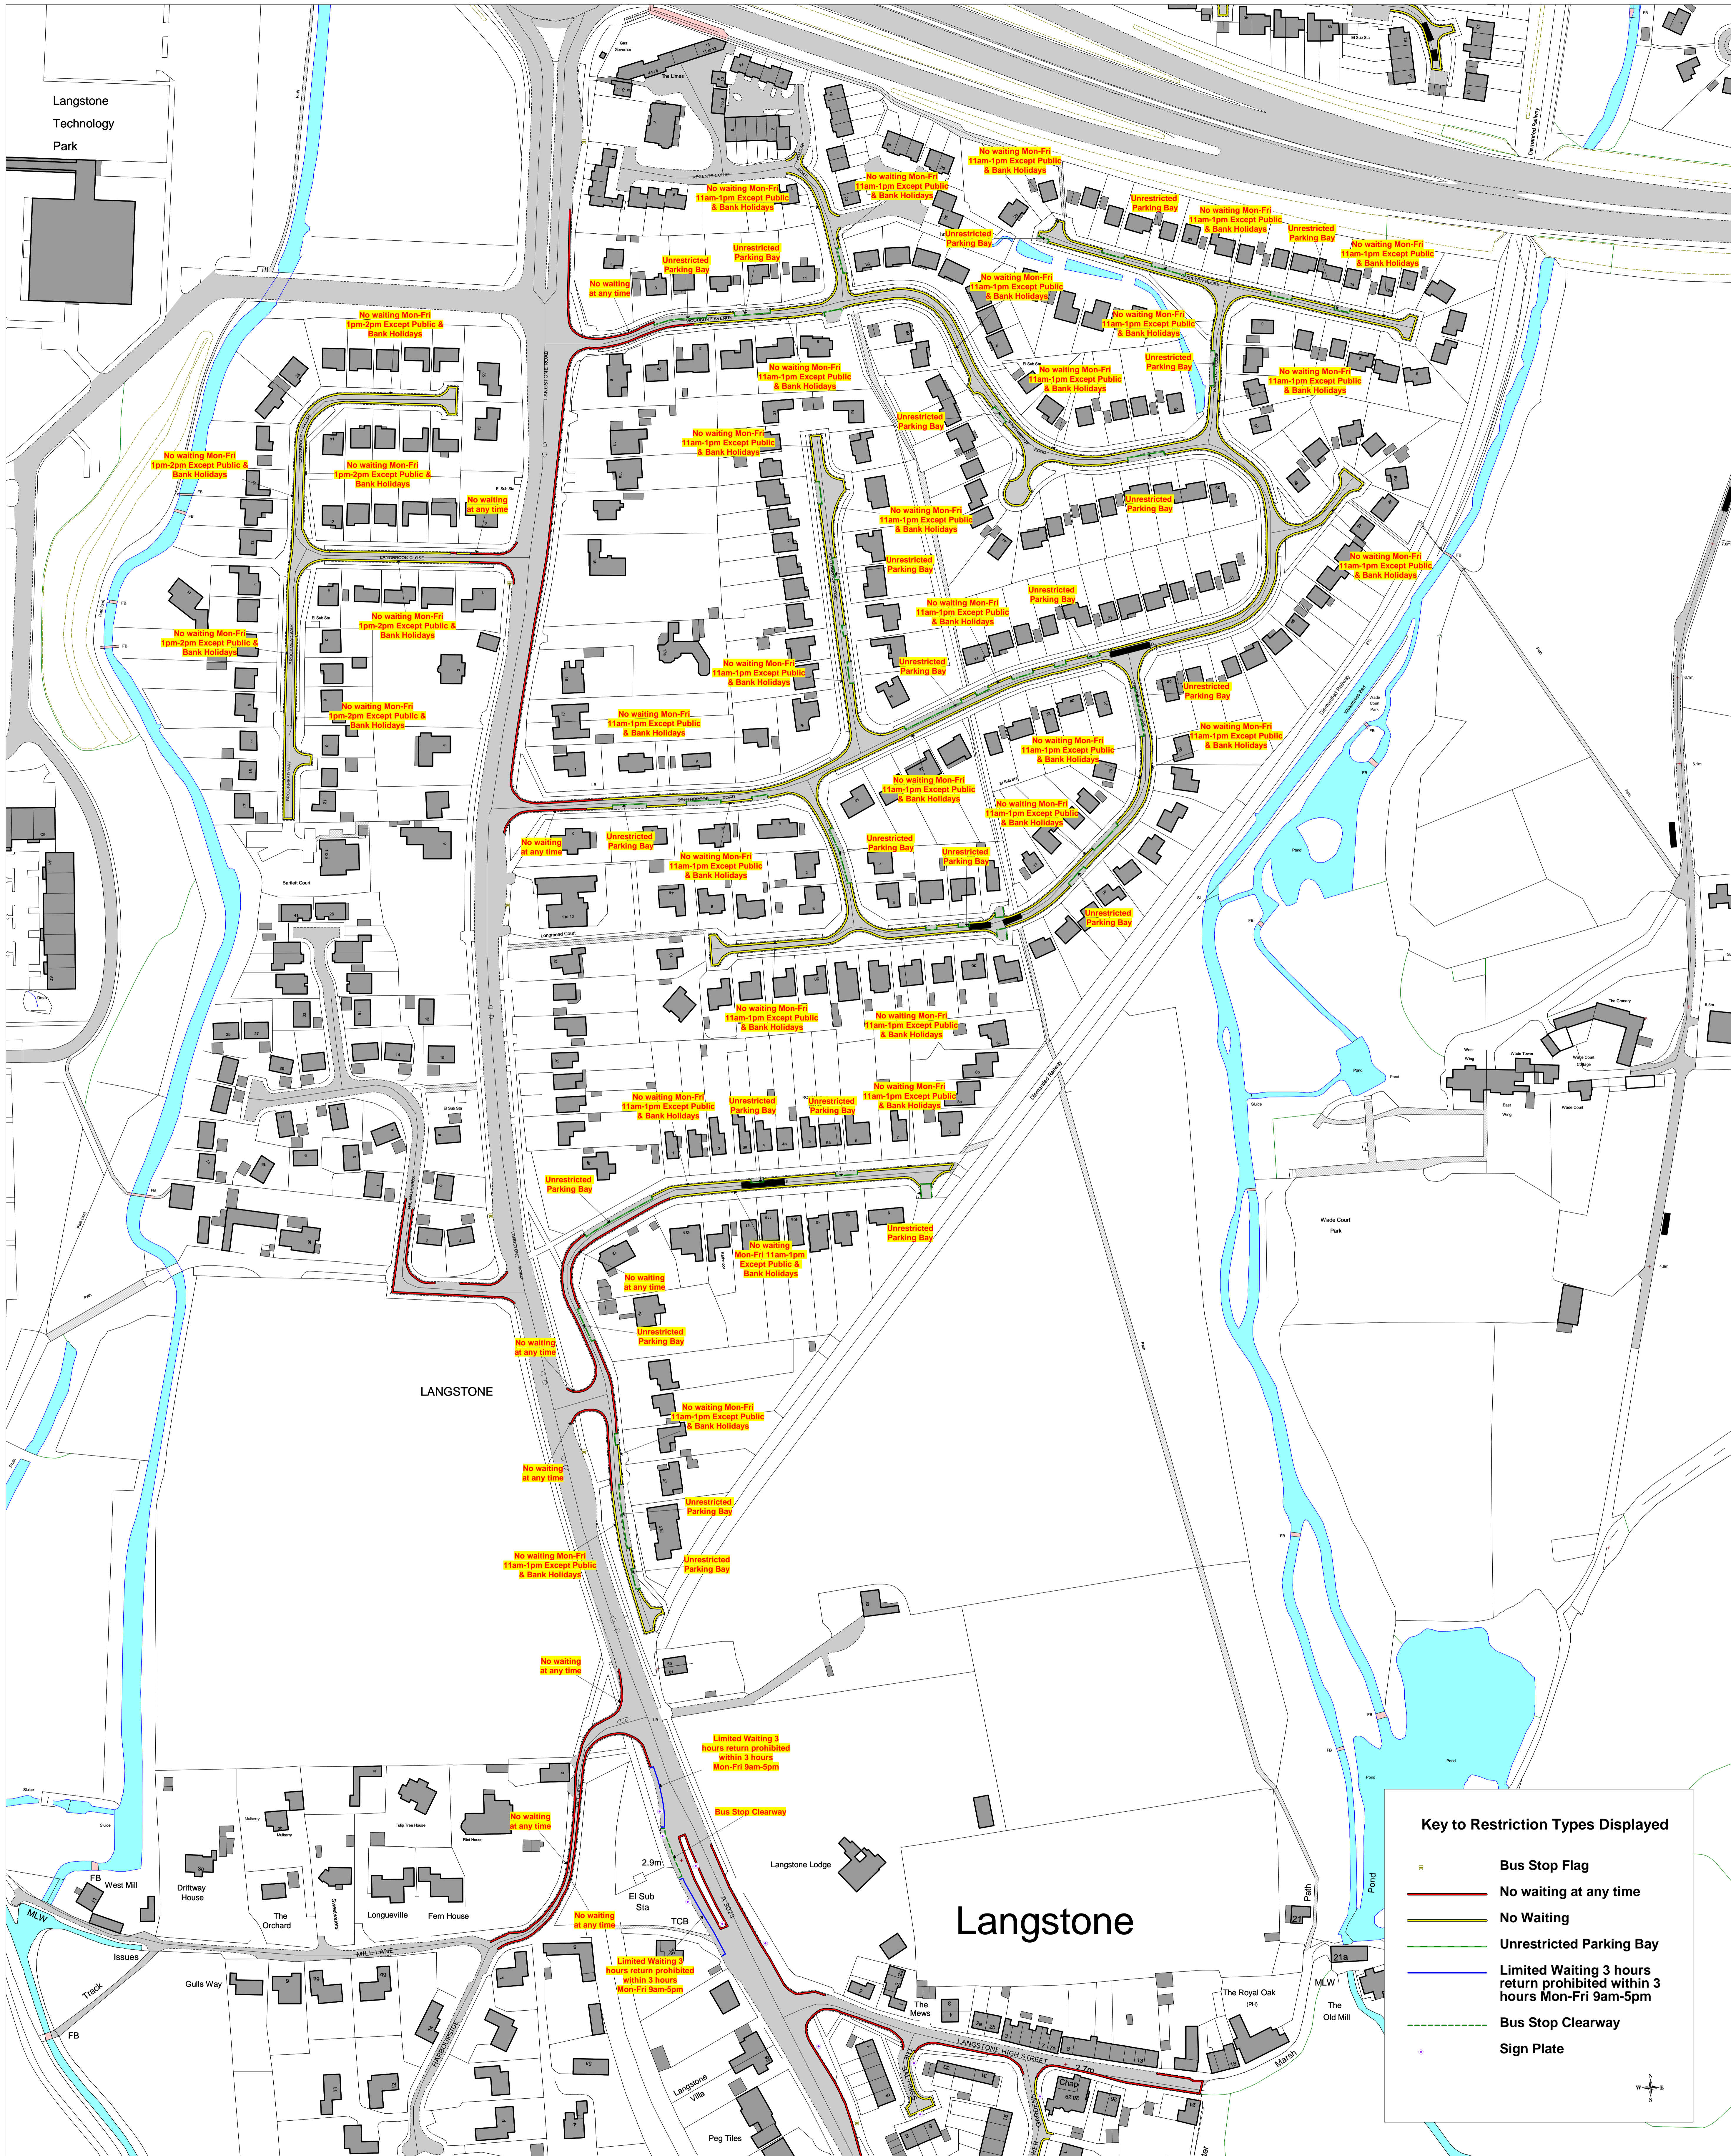

Borough of Havant
Langstone Area:
Experimental TRO

SCALE	1 : 1000
DATE	24/06/2014
DRAWING No.	2014HAV02(D)
DRAWN BY	



Key to Restriction Types Displayed

-  No waiting at any time
-  No Waiting
-  Unrestricted Parking Bay
-  Limited Waiting 3 hours return prohibited within 3 hours Mon-Fri 9am-5pm
-  Bus Stop Clearway
-  Sign Plate



Borough of Havant
Langstone Area
Experimental TRO

Reproduced from the Ordnance Survey Digital Data with the permission of the Controller of Her Majesty's Stationery Office.
HAVANT DISTRICT Licence No: 0100019217 2011

SCALE	1:1000 @ A0
DATE	24/06/2014
DRAWING No.	
DRAWN BY	