


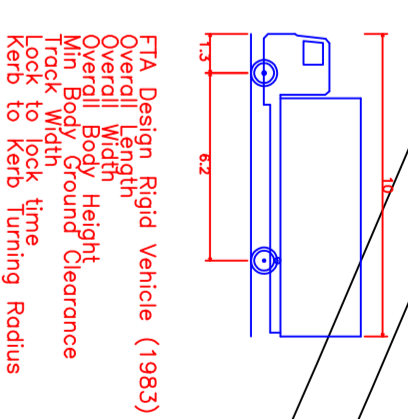

TRANSFERRED FROM THE ORIGINAL STATE PLAN WITH THE PERMISSION OF THE CONTROLLER OF HER MAJESTY'S STATIONERY OFFICE. CRIMINAL OFFENCES (UNAUTHORISED REPRODUCTION INFRINGEMENTS) ACT 2003 AND MAY BE OPEN TO PROSECUTION OR CIVIL PROCEEDINGS UNDER THE CRIMINAL JUSTICE ACT 1988.




LEGEND:

- CAR PARK CONSTRUCTION
- 150mm GRANULAR TYPE 1
- 150mm CDD SUB-BASE
- GEOTEXTILE
- TIMBER BOLLARD
- TIMBER FENCING
- (TYPE TO BE AGREED)

NOTES:

- APPROX. TOTAL AREA REQUIRED = 3,200m²
- CAR PARK CONSTRUCTED WITHIN SINC

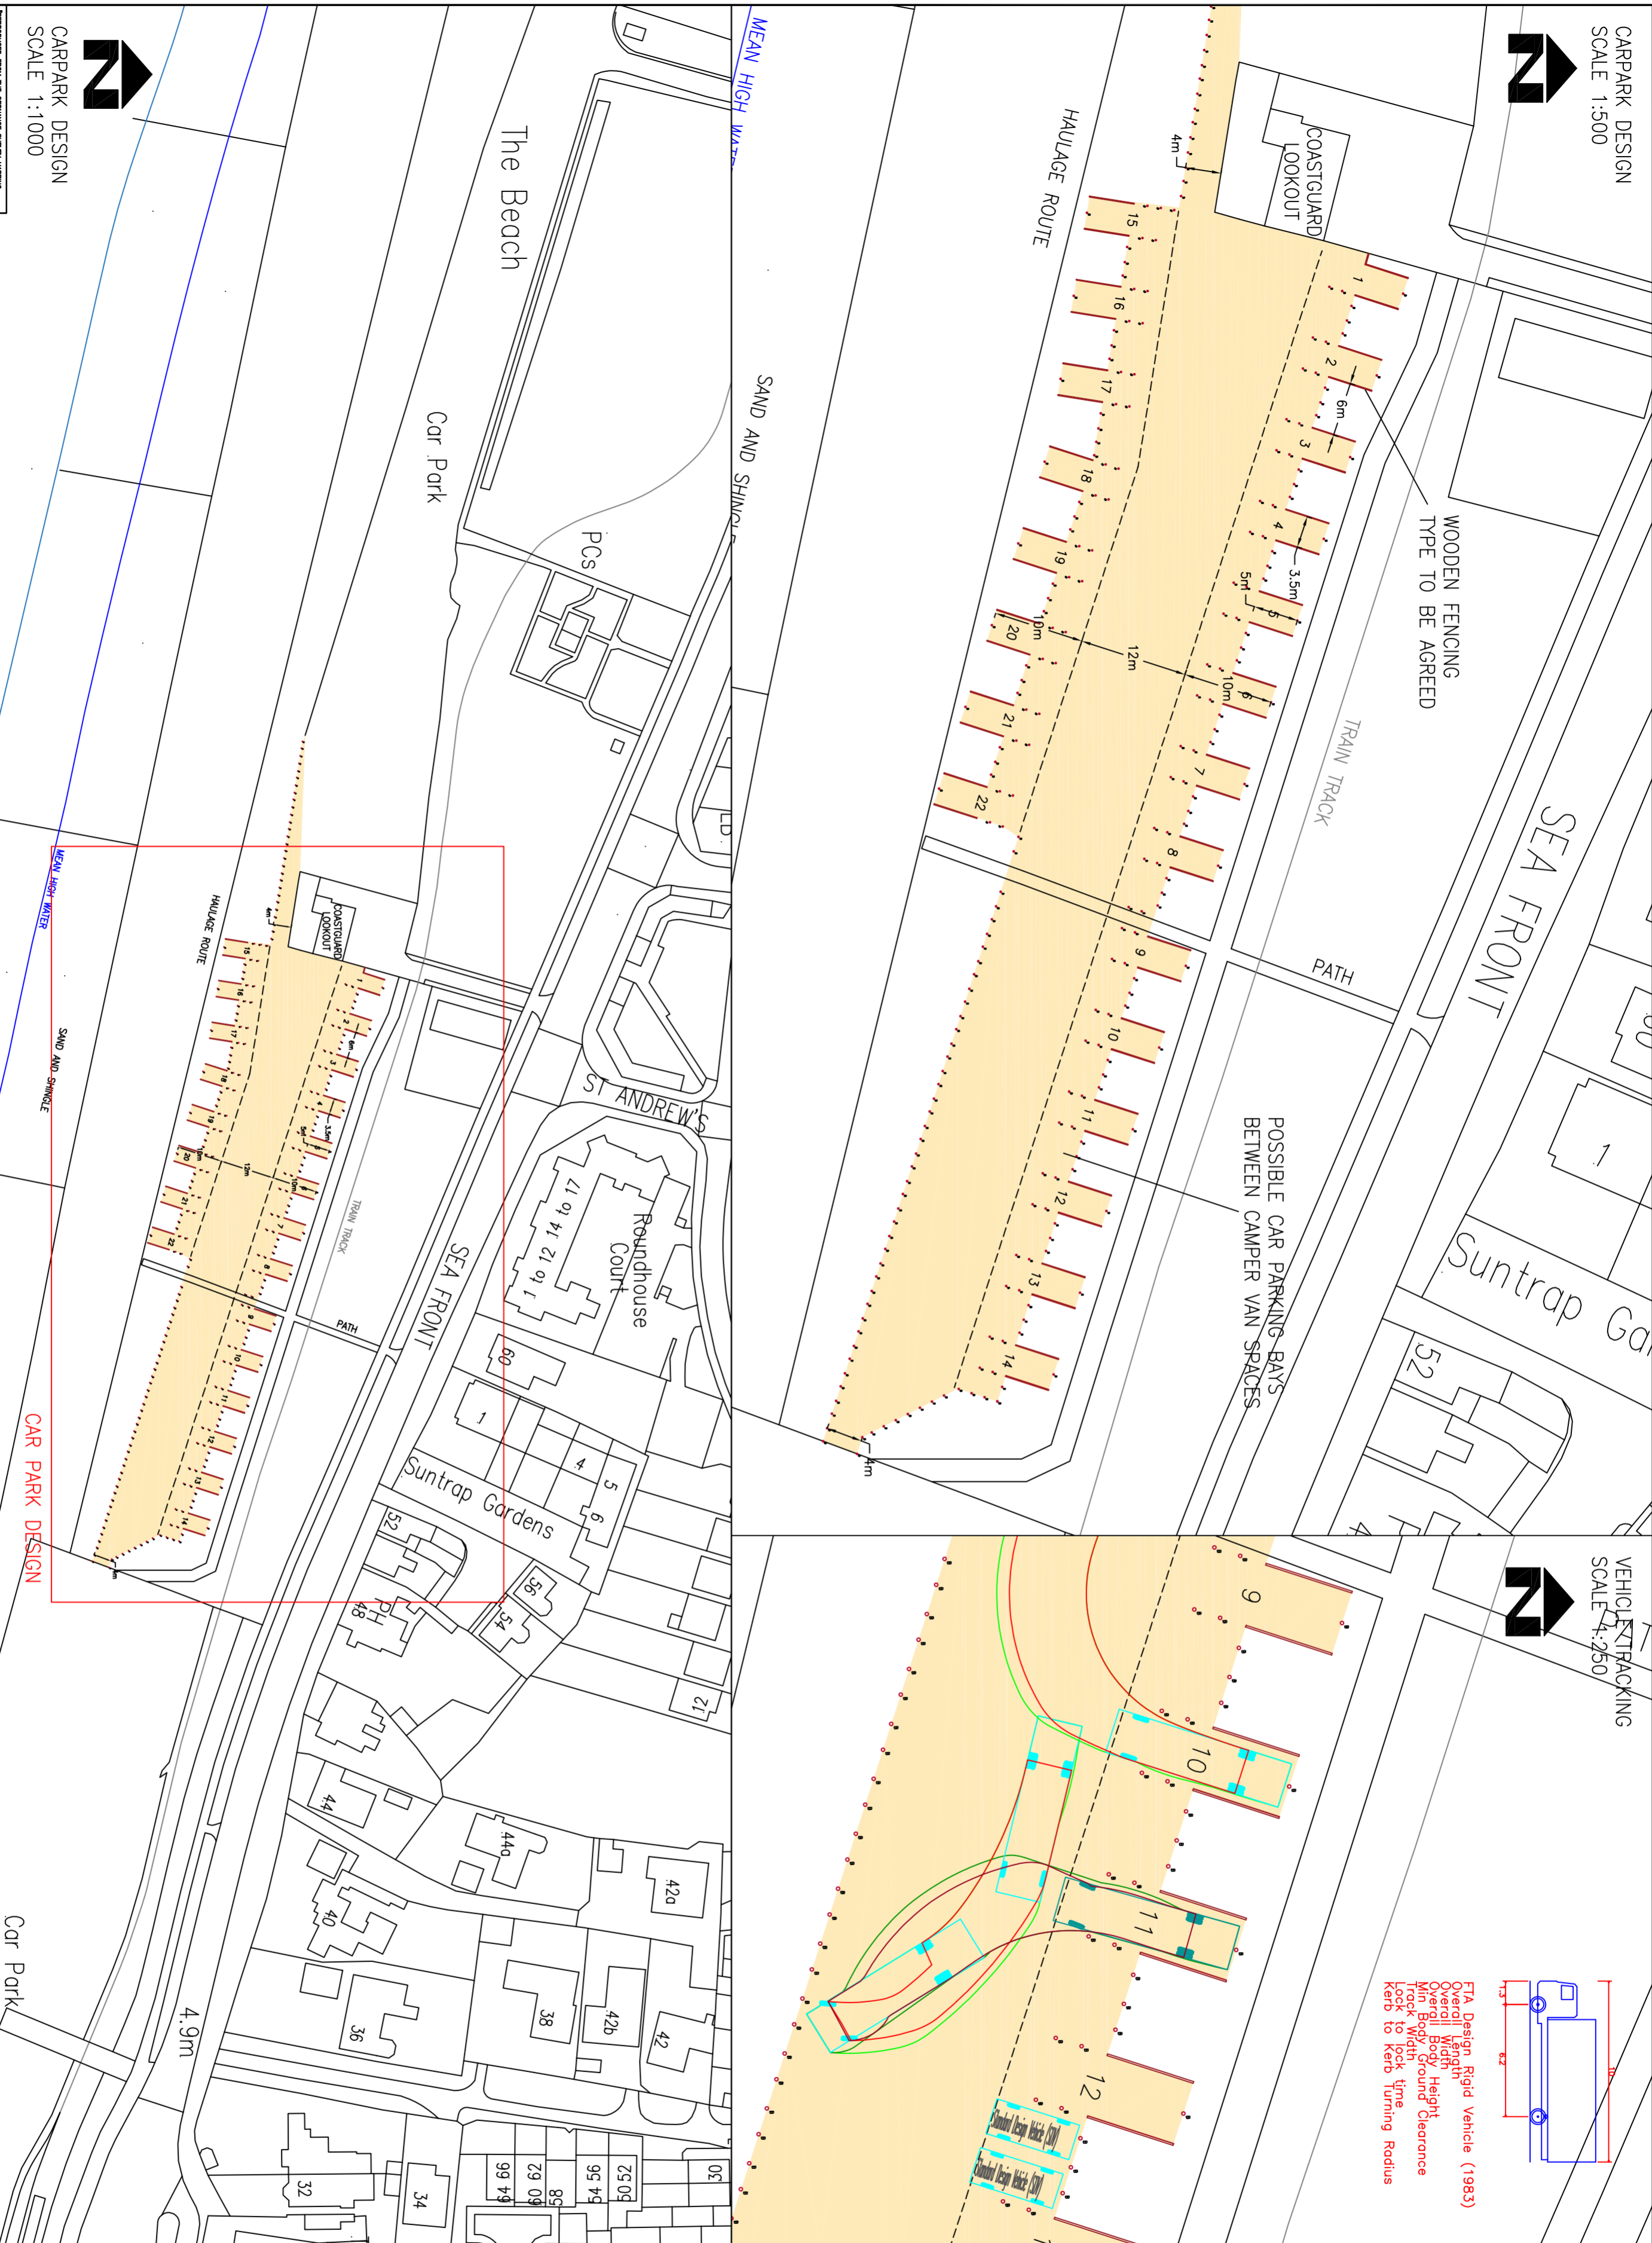

CONSULTANT

Havant
Planning
Borough Council
City Engineering and Landscape

Public Service Plaza
Civic Centre Road
PO Box 24X
Tel: (023) 9247 4174
Email: customer.services@havant.gov.uk
Internet: www.havant.gov.uk

REVISIONS

NO	BY	DATE	DESCRIPTION
01	AH	10.05.2018	SCALE @ A2
02	SW	VARIOUS	VARIOUS

DATE 10.05.2019

PROJECT ST ANDREWS CAR PARK

SHEET NUMBER CAMPER VAN SPACING LAYOUT OPTION 1 (LOOSE SURFACE)

DRAWING NUMBER 2018_22/010