


east internal elevation

south elevation

east elevation

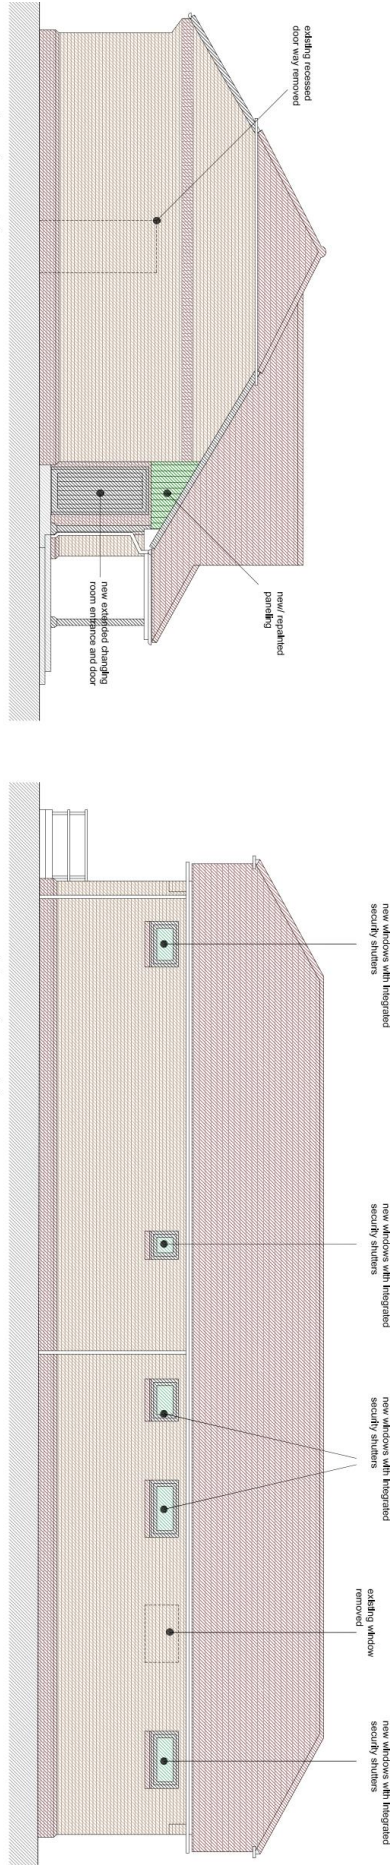

west elevation

north elevation

0m

5m